


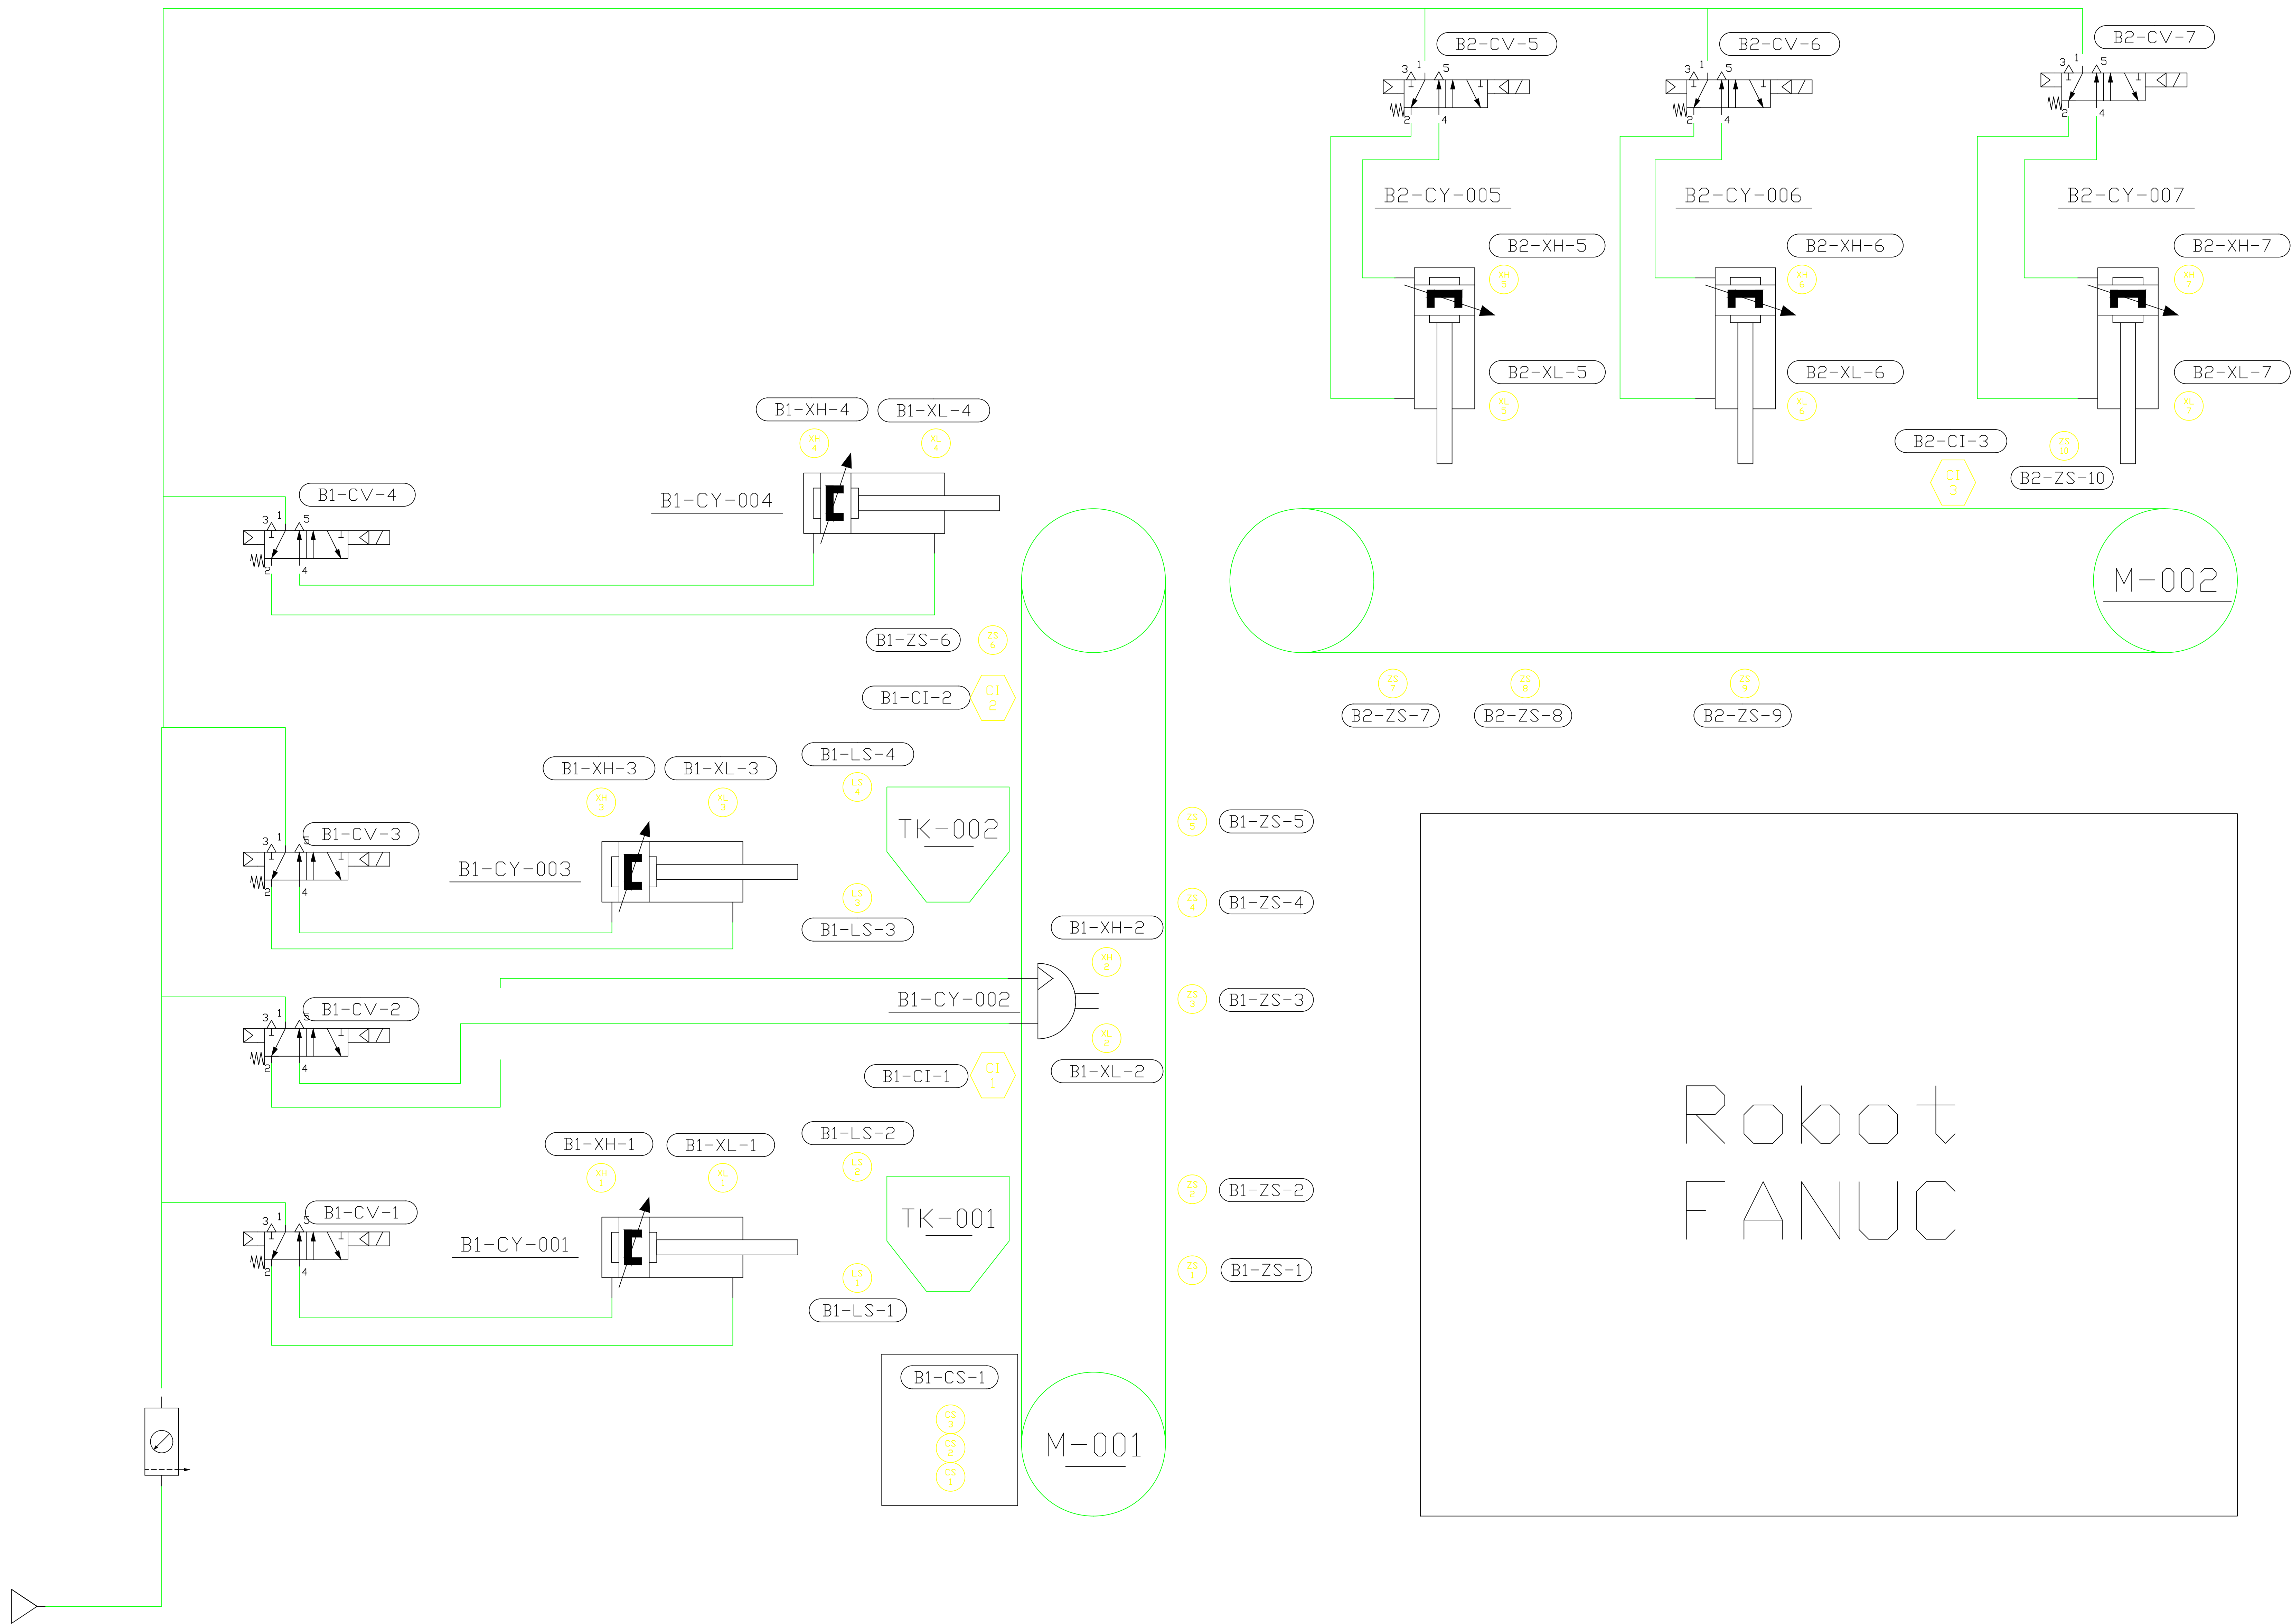

General Notes

1	Diseño P&ID	5/25
No.	Revision/Issue	Date

Drawing Name

Diagrama P&ID

Celula Fanuc SICMA21

Project Name and Address

Diagrama_P&ID_FANUC

Celula Fanuc SICMA21

Andres Villegas

Area	SICMA21	Stamp
Drawing Number	Nº1	
Author	avillegas	