

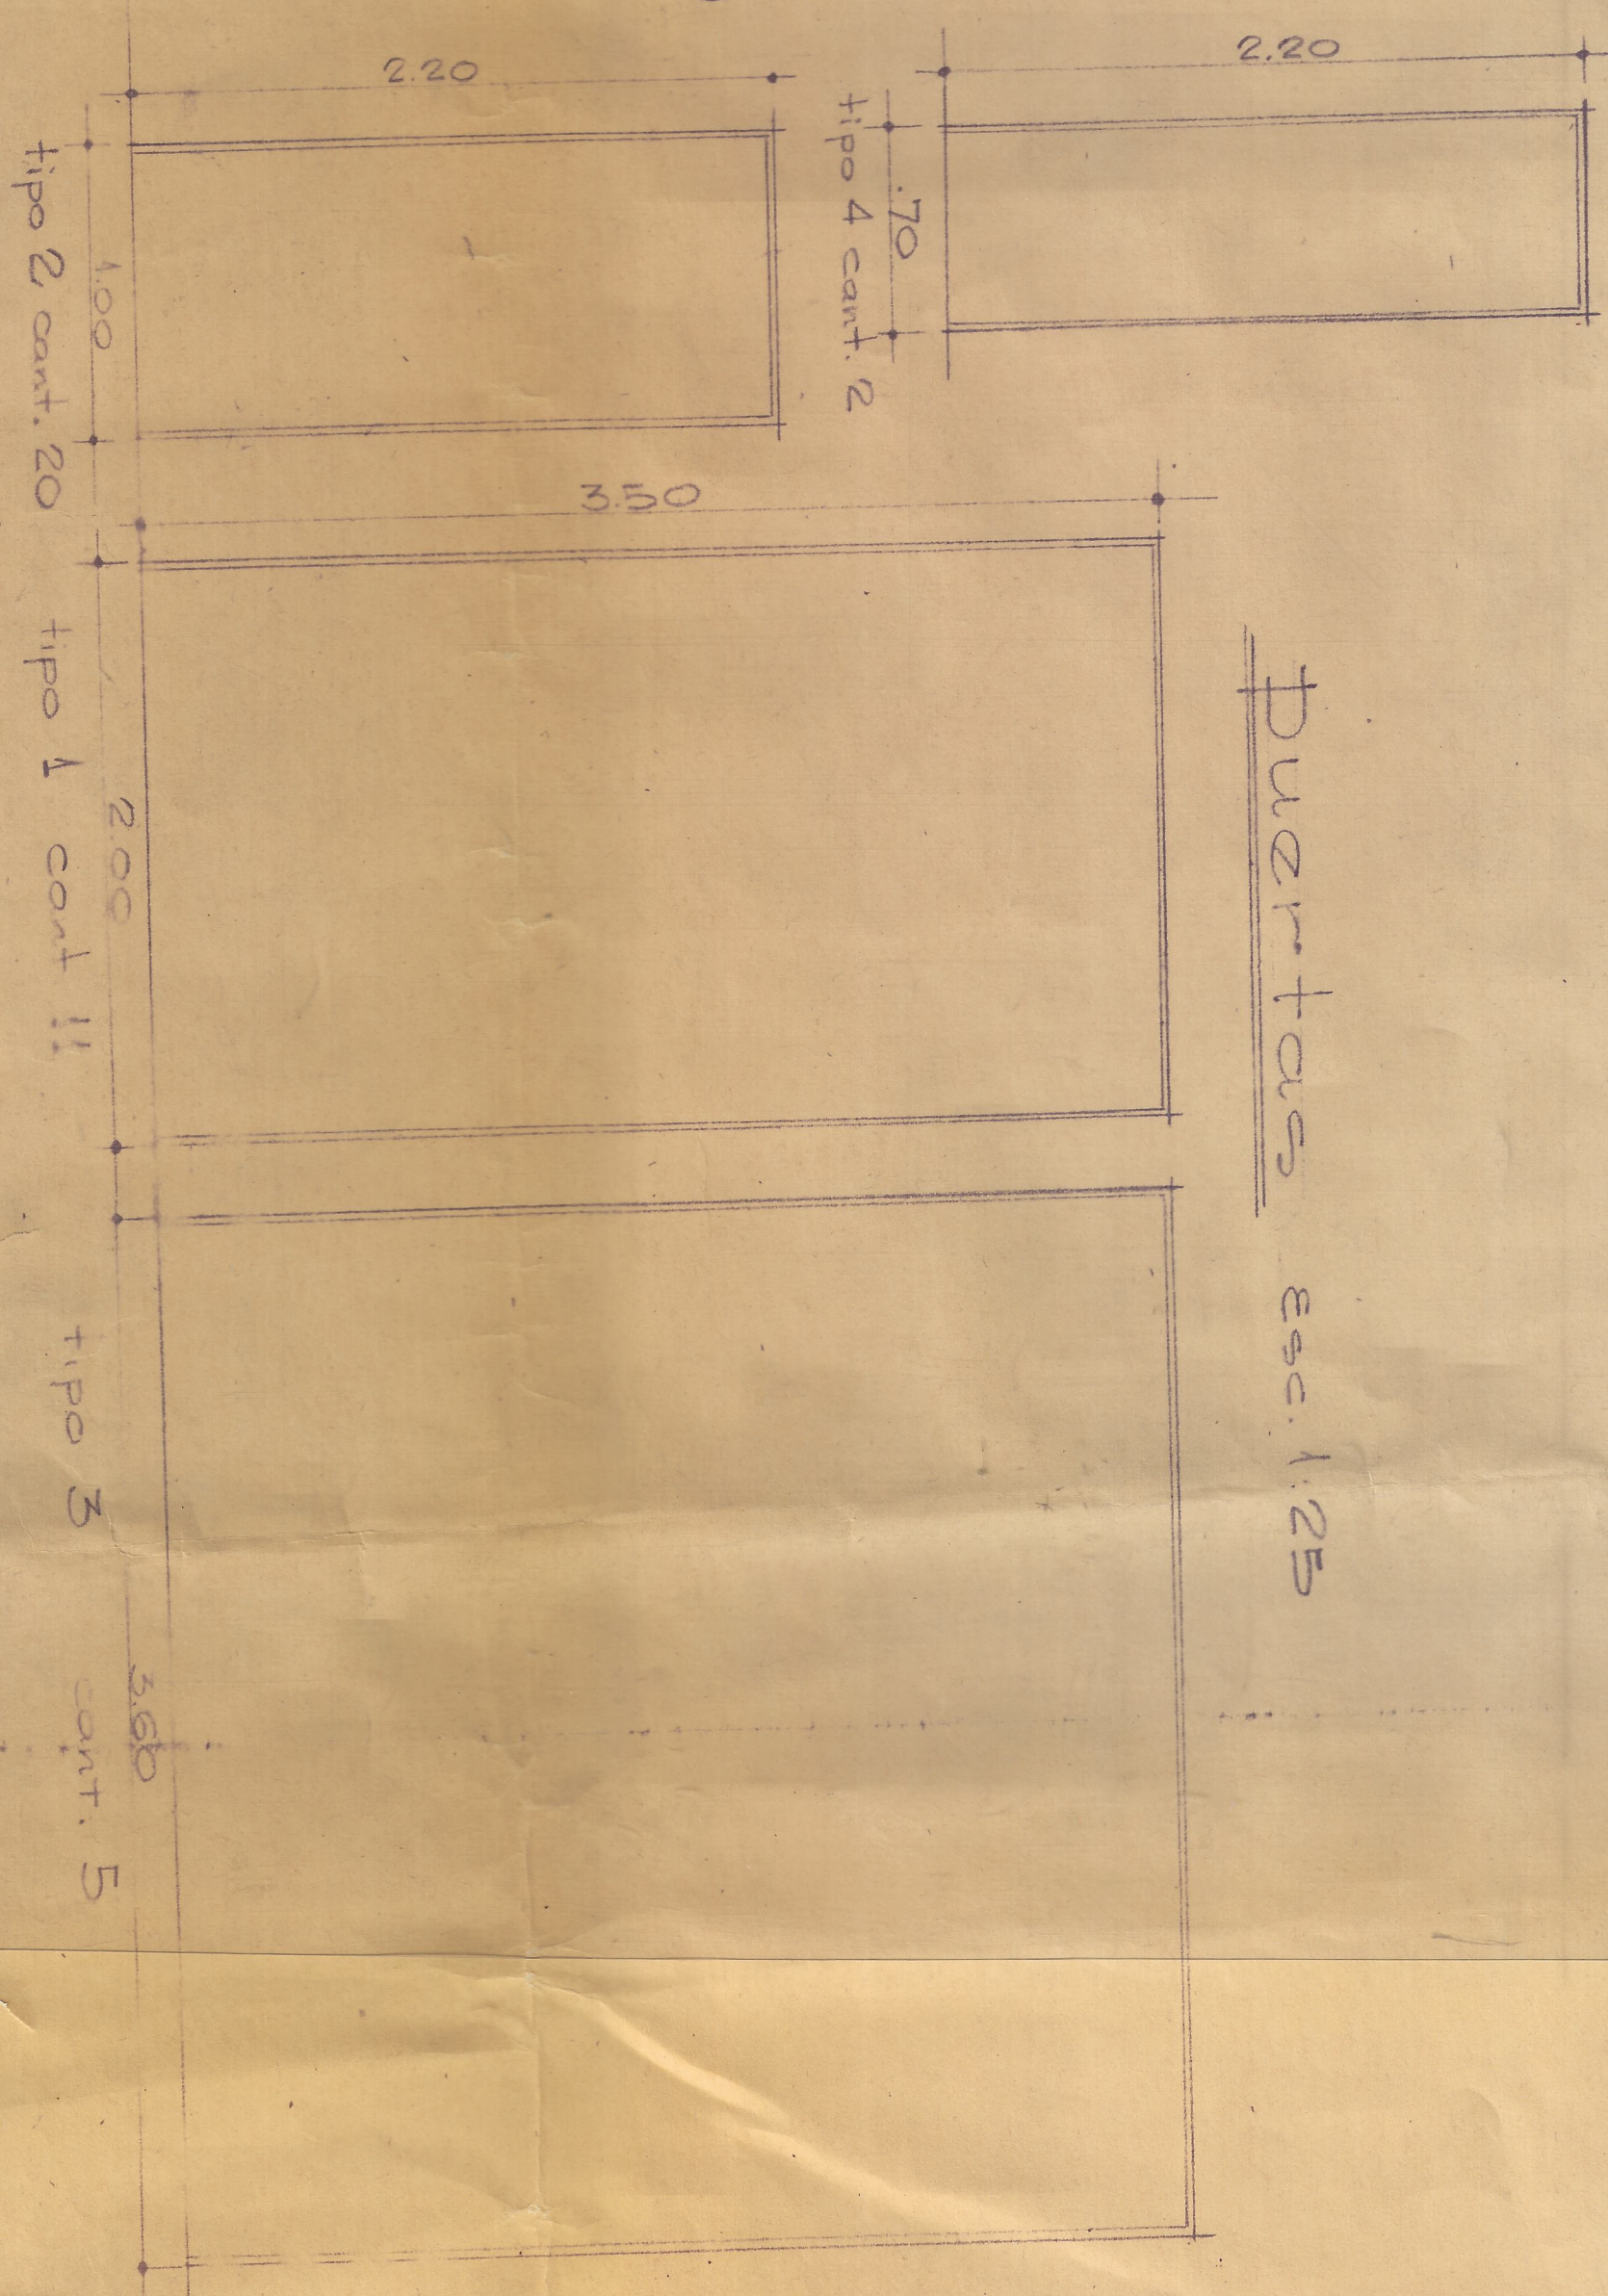


20	25	24	23	22	21	20	19	18	17	16	15	14
4.55	4.35	4.20	4.025	3.85	3.675	3.50	3.325	3.15	2.975	2.80	2.625	2.45

1	2	3	4	5	6	7	8	9	10	11	12	13
0.175	0.35	0.525	0.70	0.875	1.05	1.225	1.40	1.575	1.75	1.925	2.10	2.275

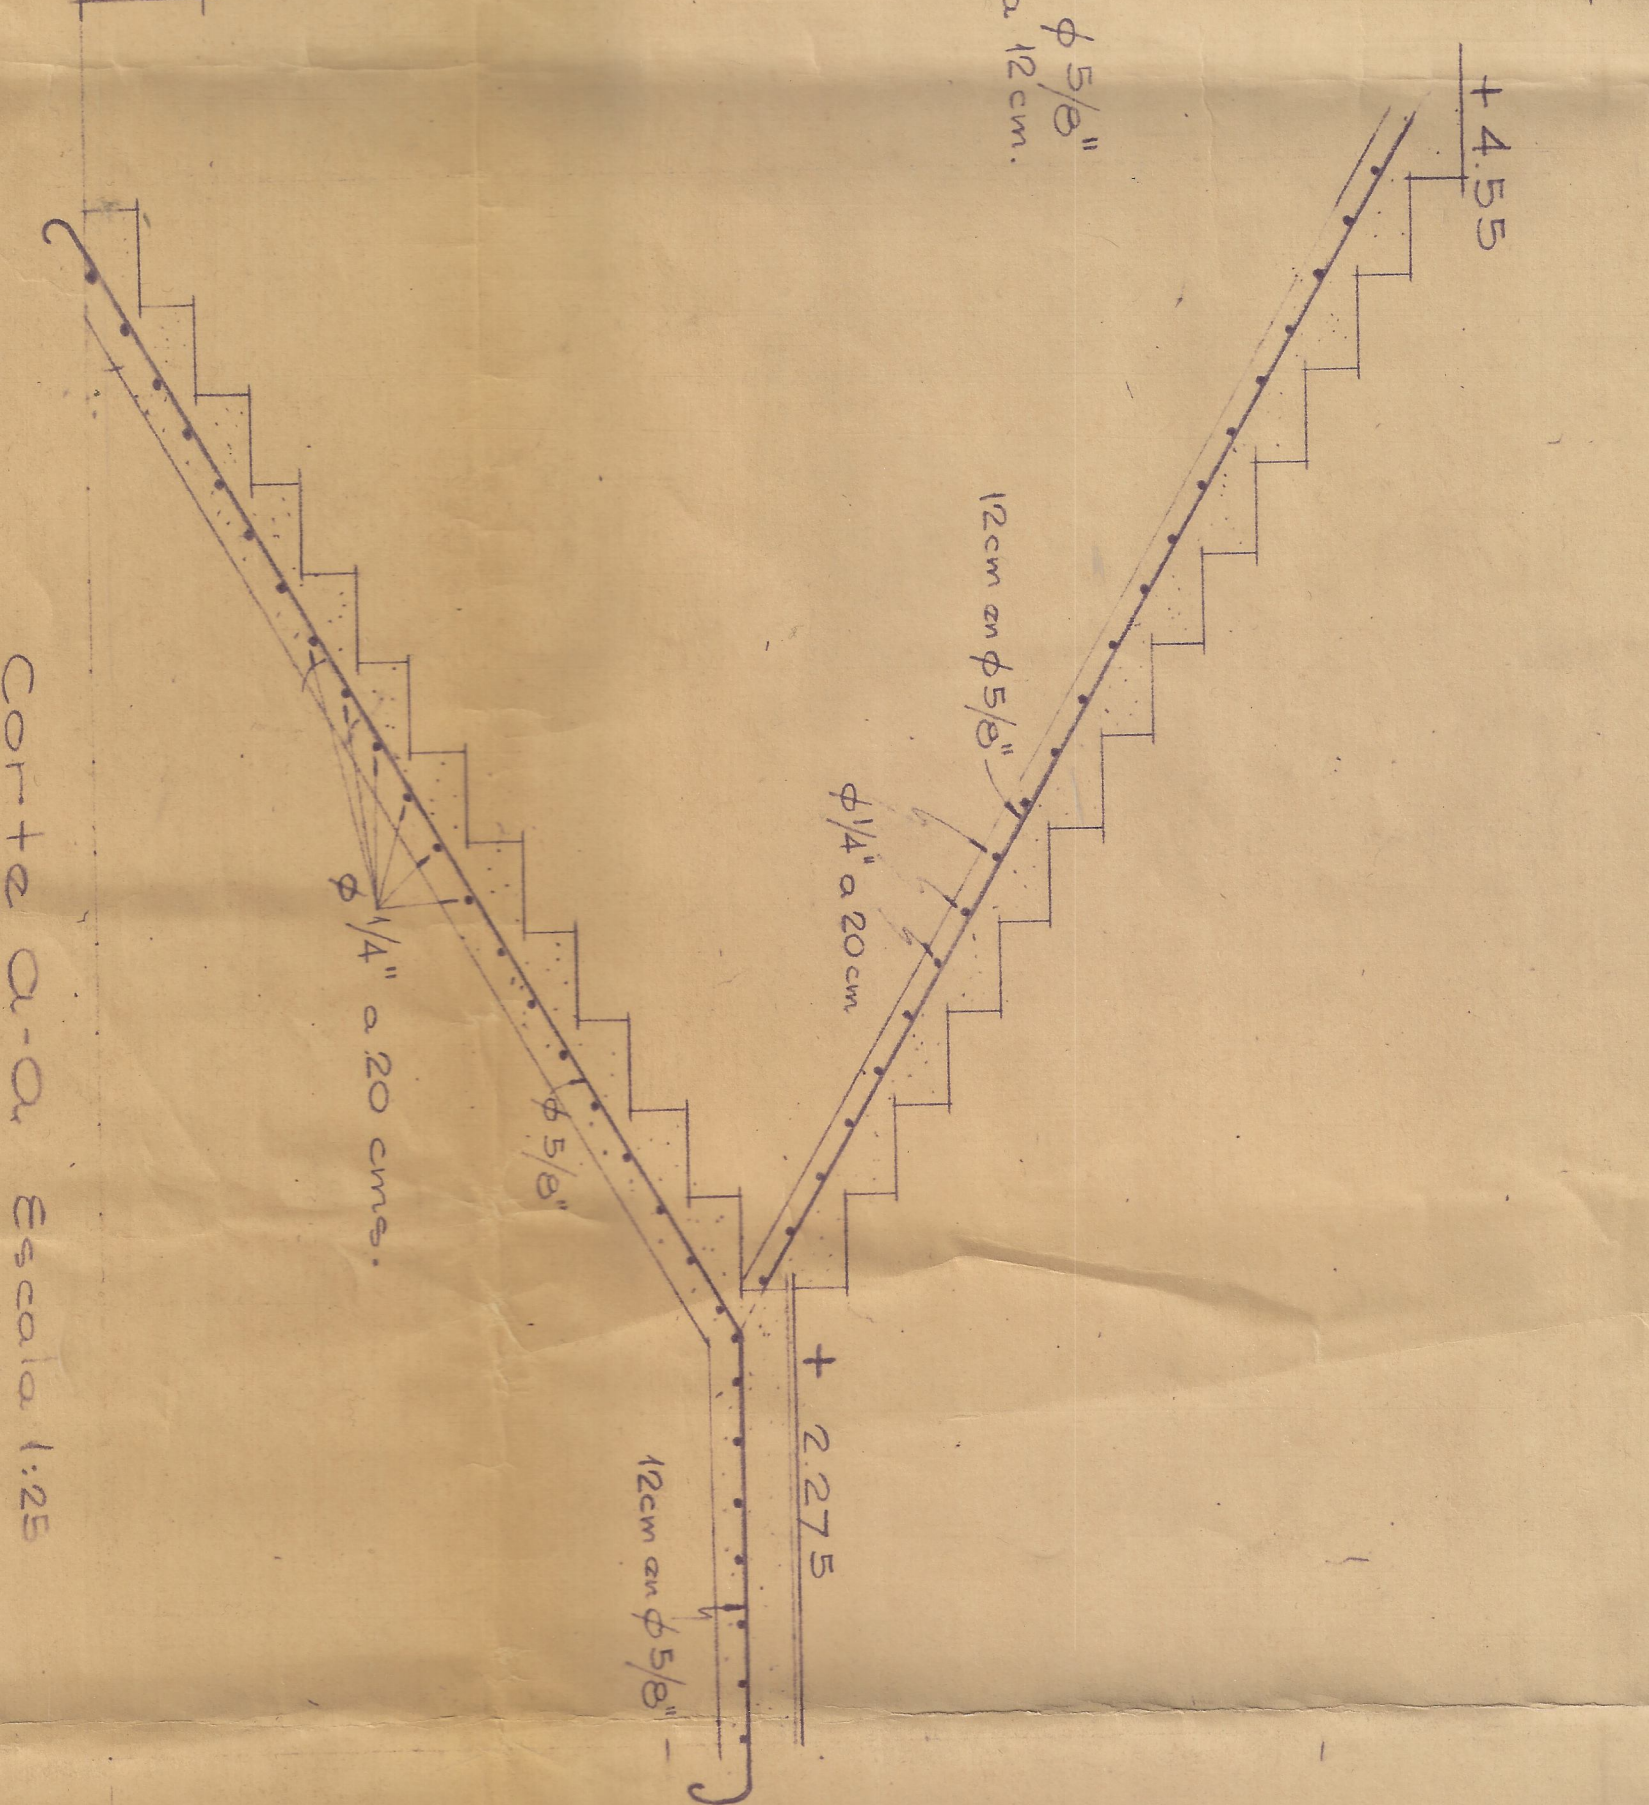

Ventanas Metálicas Escala 1:25

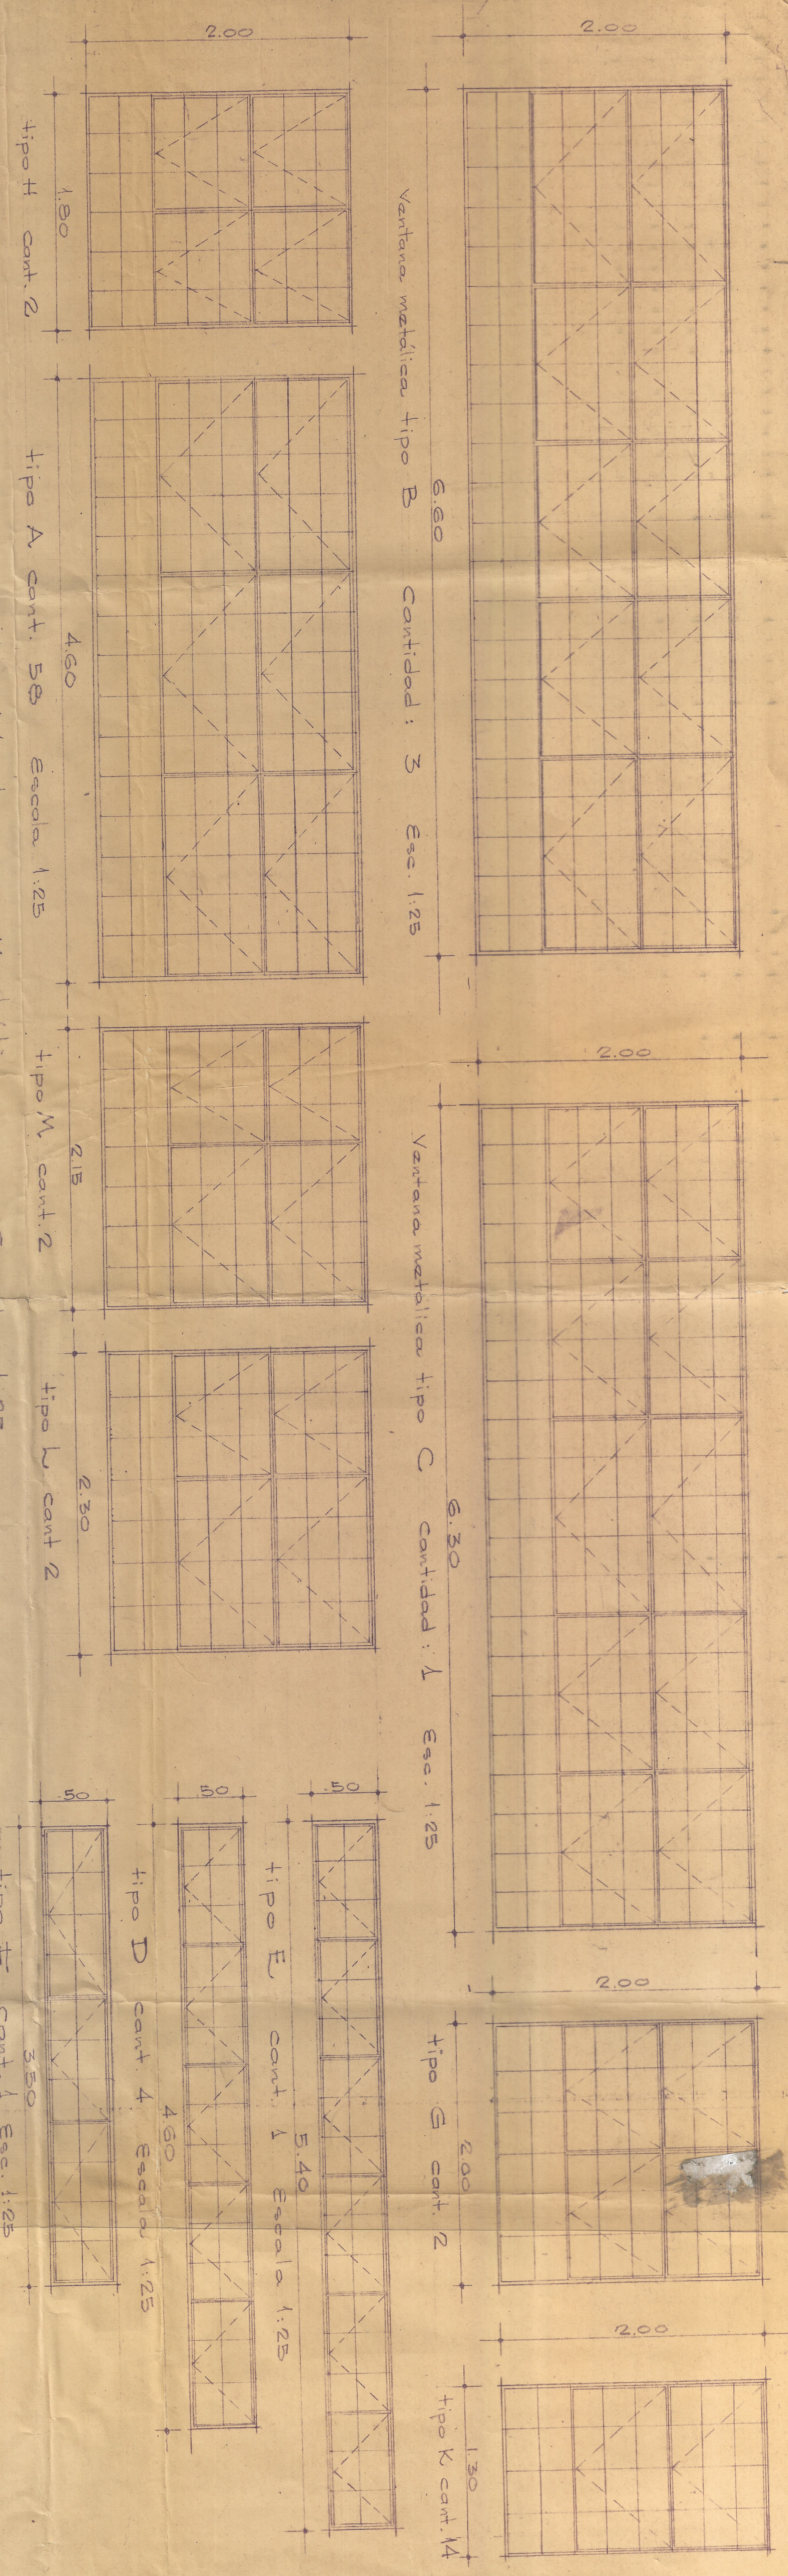

Fábricas
 propietario: Coop. Ferrov. del Pacífico
 local: ...
 área del lote: 3630 M²
 área del terreno: 1746 M²
 área libre: 2030 M²
 área total: ± 3.246 M²
 proyecto nº 252
 plancha nº 7
 cal: 21 de Abril 1949
 aceptado:
 Castro Borrero y Caicedo Herrera
 arquitectos ingenieros
 S. C. A. S. C. A.