




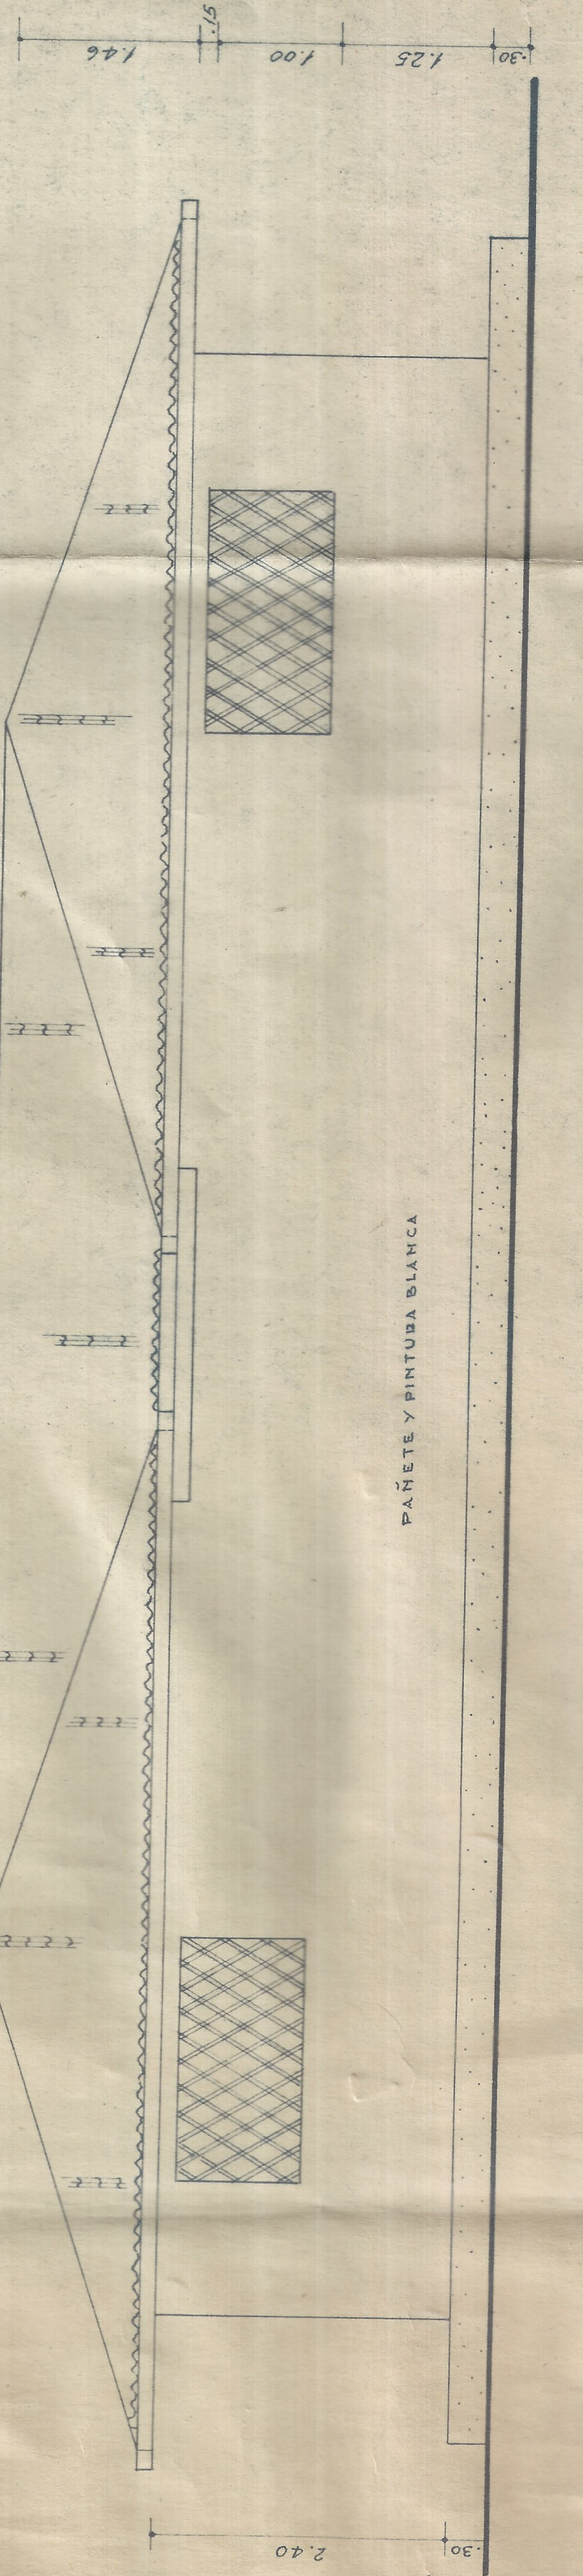


FACHADA POSTERIOR

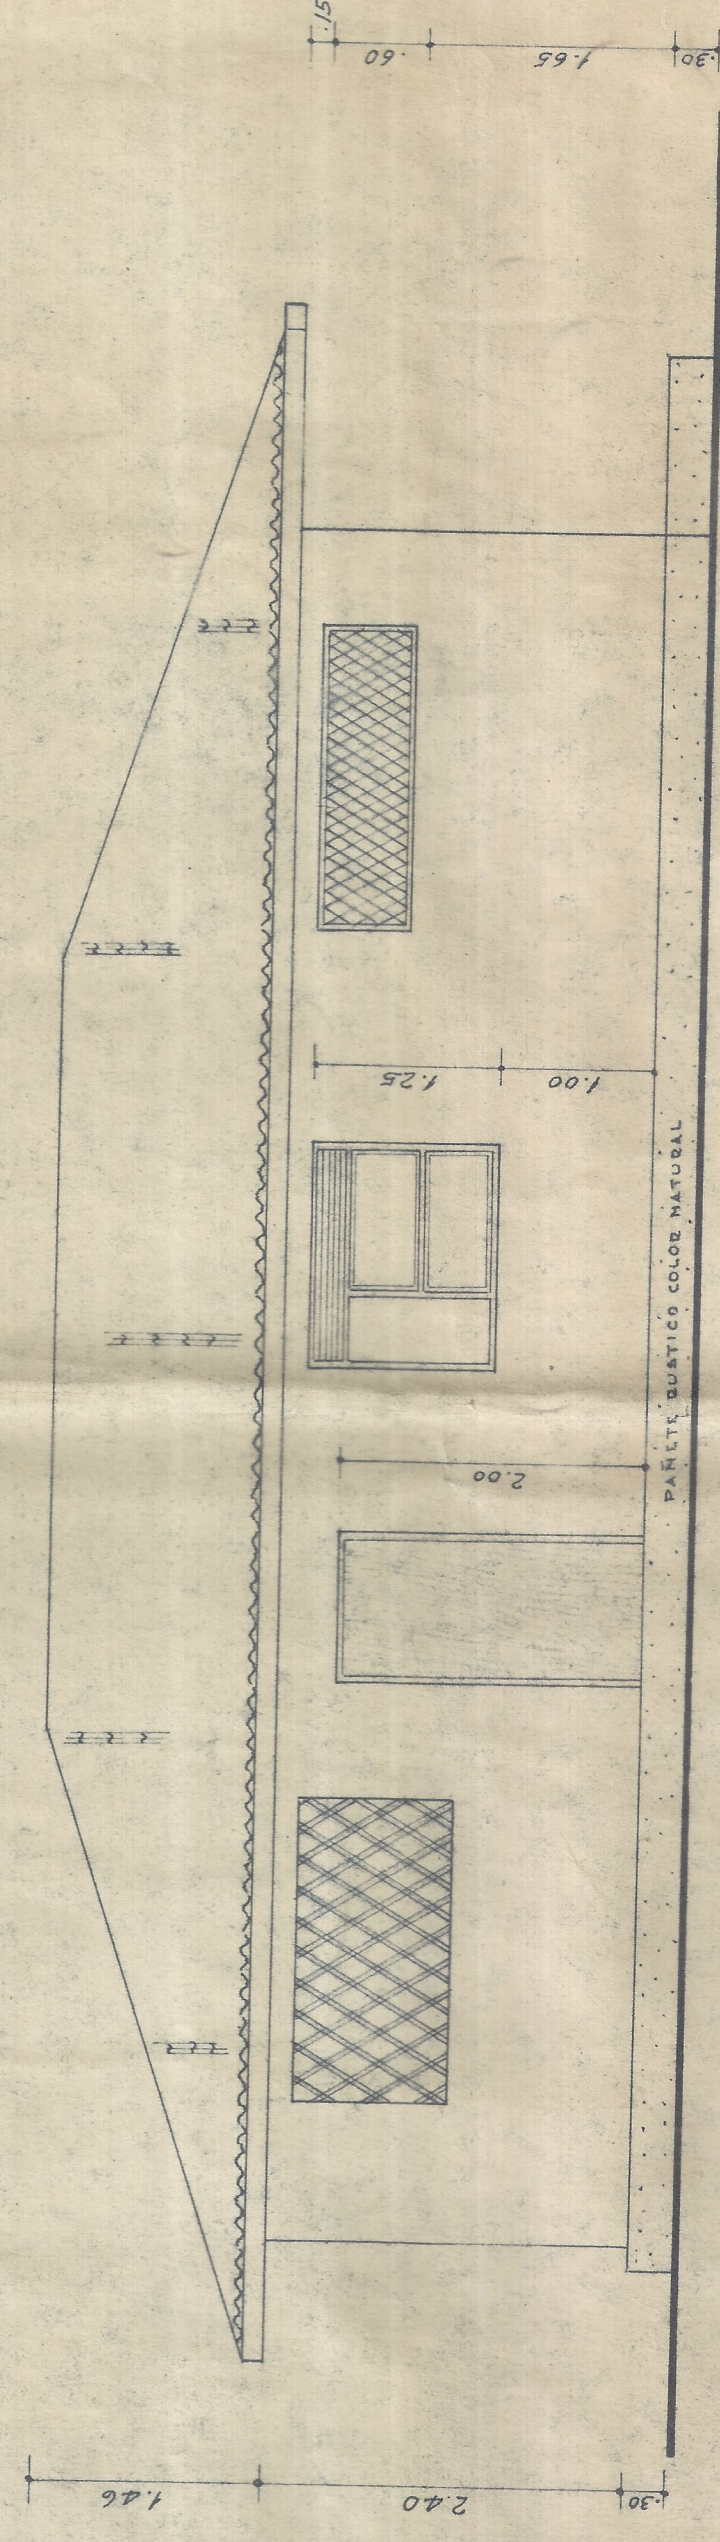

FACHADA LATERAL

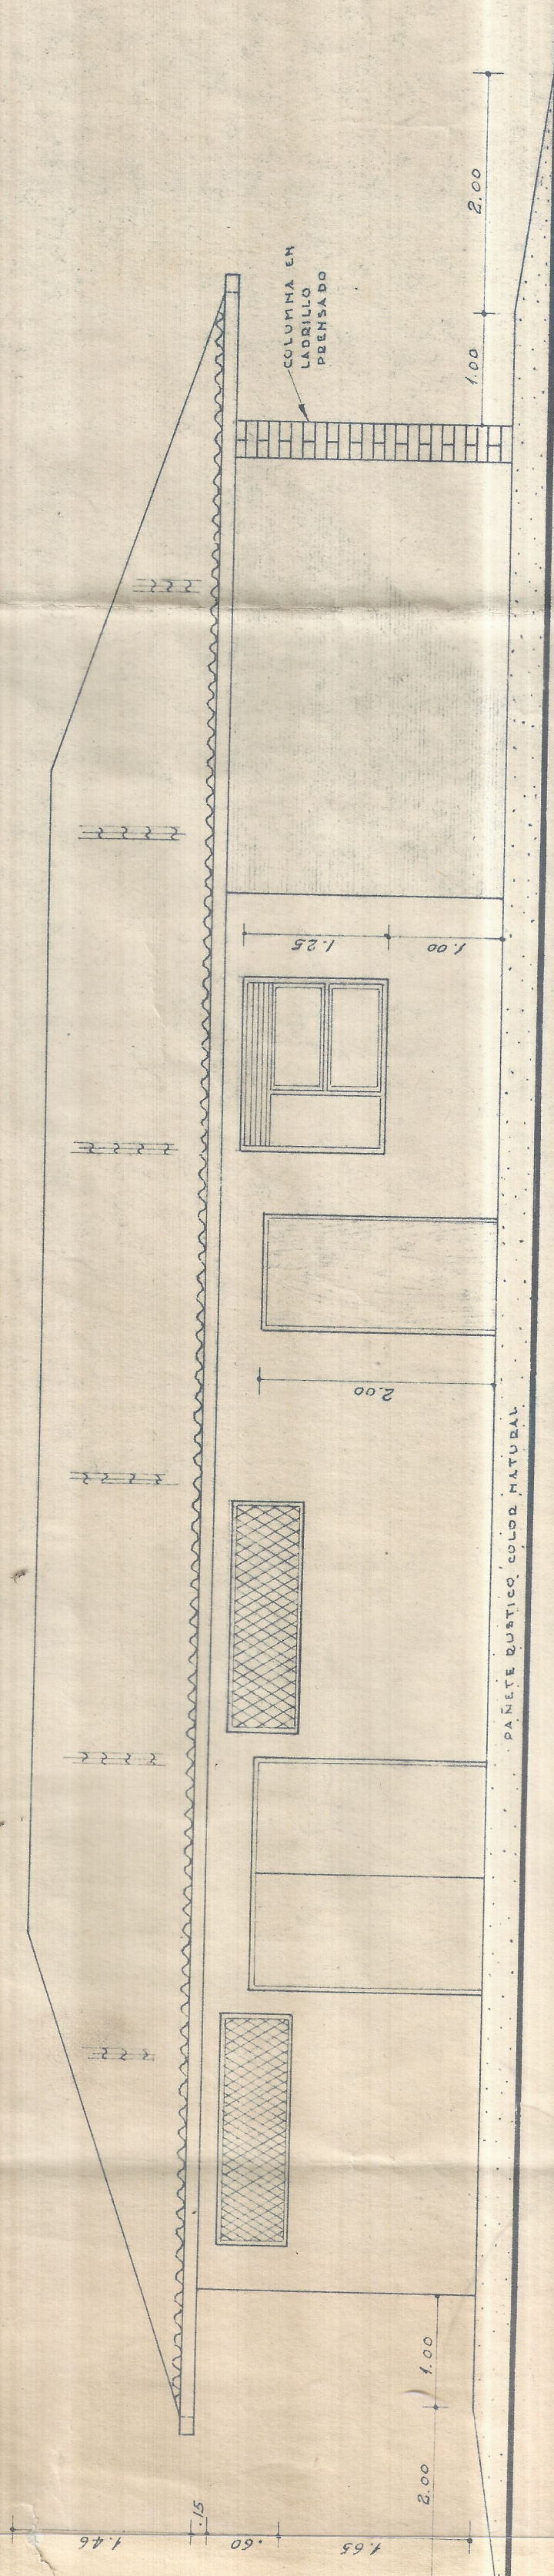

FACHADA PRINCIPAL

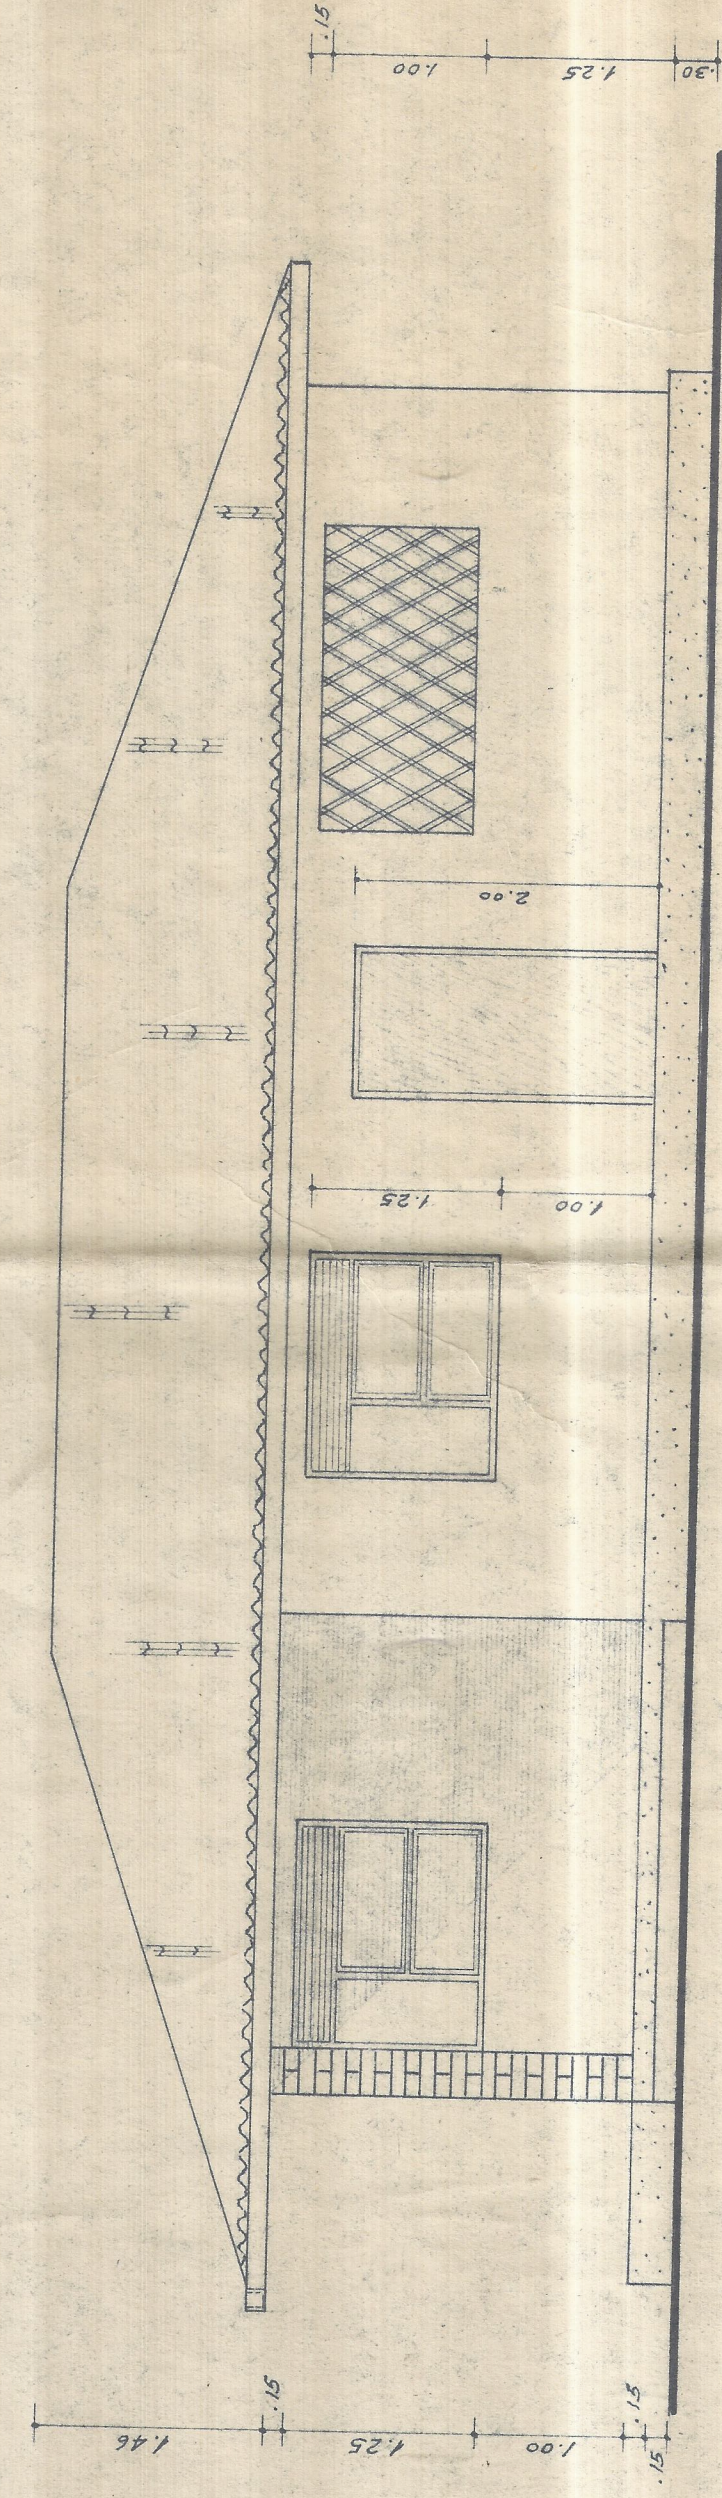

FACHADA LATERAL