



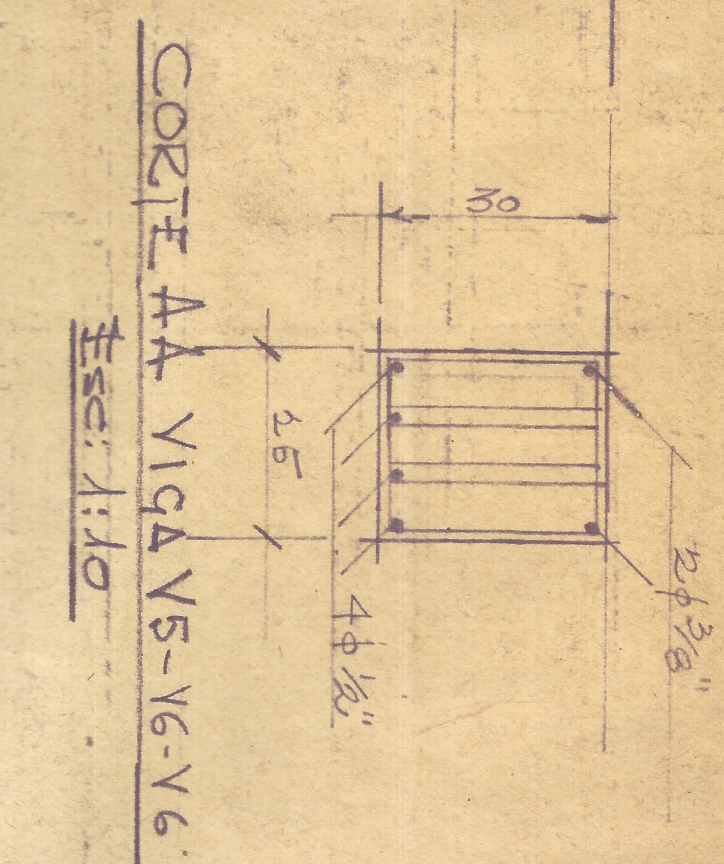


CORTE AA VIGD V5-V6-V6.
#cc: 1:10

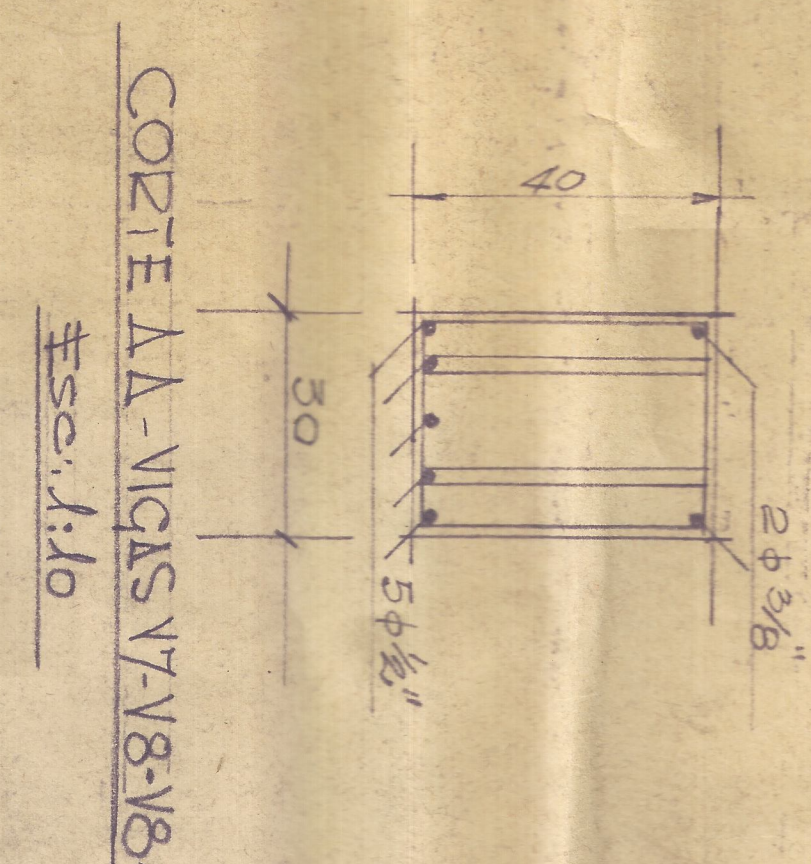


VIGA V8

COTE AA-VIGAS V7-V8-V8

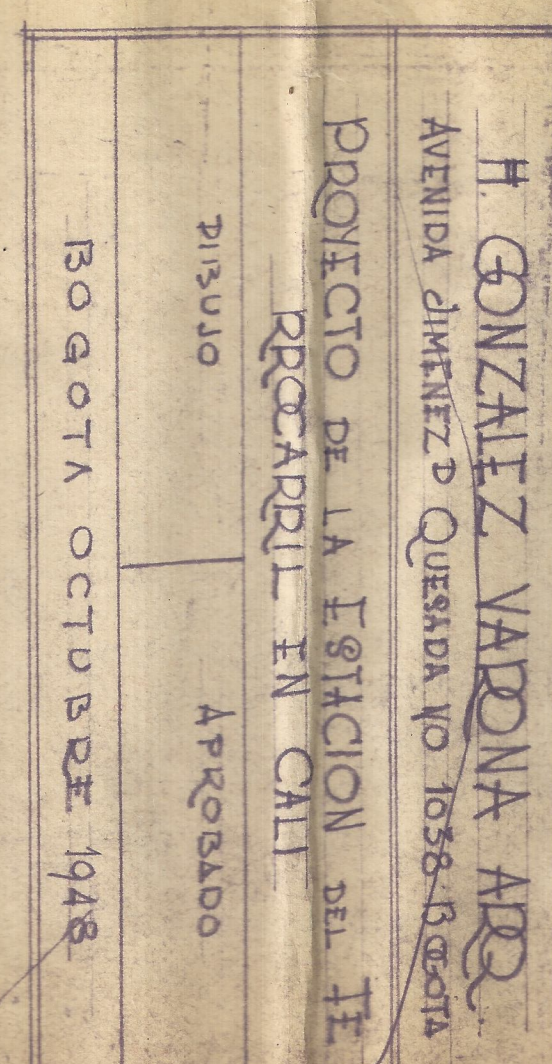

VICA VICE

VIGAS CENTRAIS DE CONCRETO.
V1-V2-V3-V4-V5-V6-V7-V8-V8
V9-V10-V12-V12. 3^{ra} PISO ELEV: +8,00

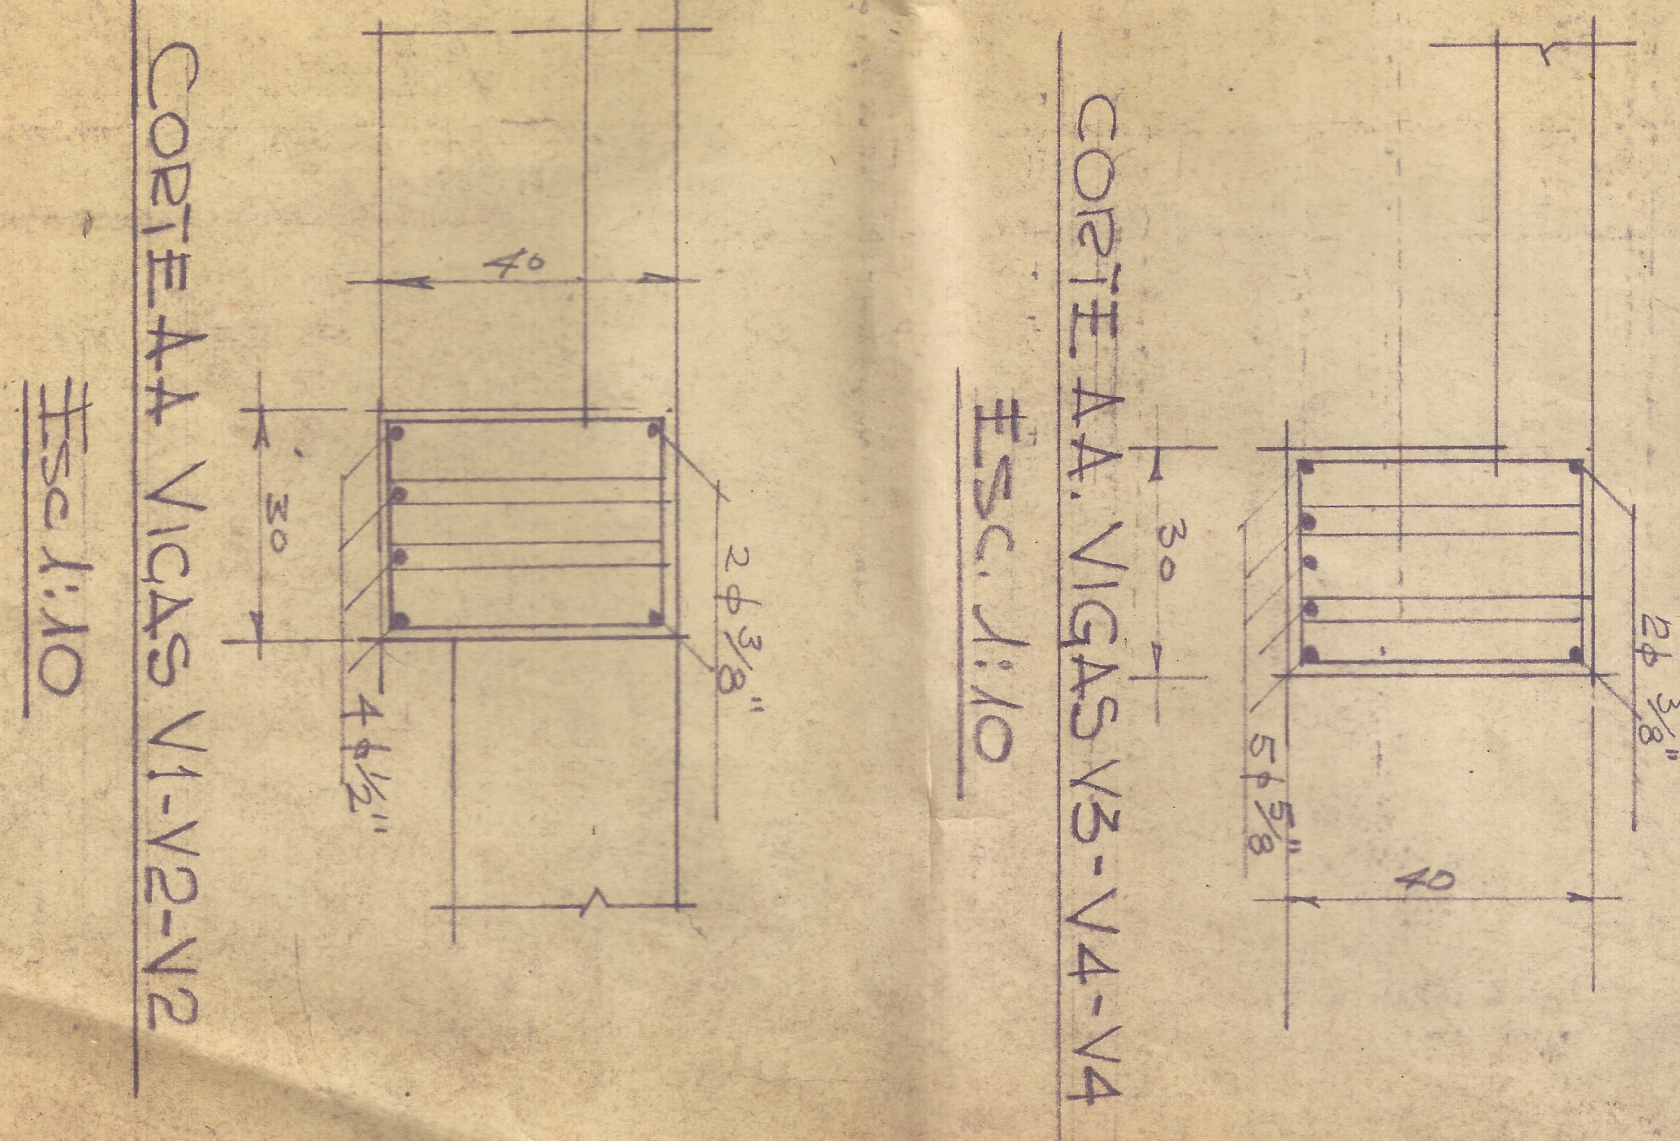

YIGA 14

COPIE AL VIGAS V12-V12

CORTÉ A.A. VIGAS V3-V4-V4

Ms. A. 1. 10

VICA V2

CORTÉ A.A. VIGAS V3-V4-V4

Ms. A. 1. 10

CORTEAA VICAS V1-V2-V2

Feb 1:10