


TRITURADORA KM. 24


PLANTA N° 3

ESCALA 1:50

SEP.-60

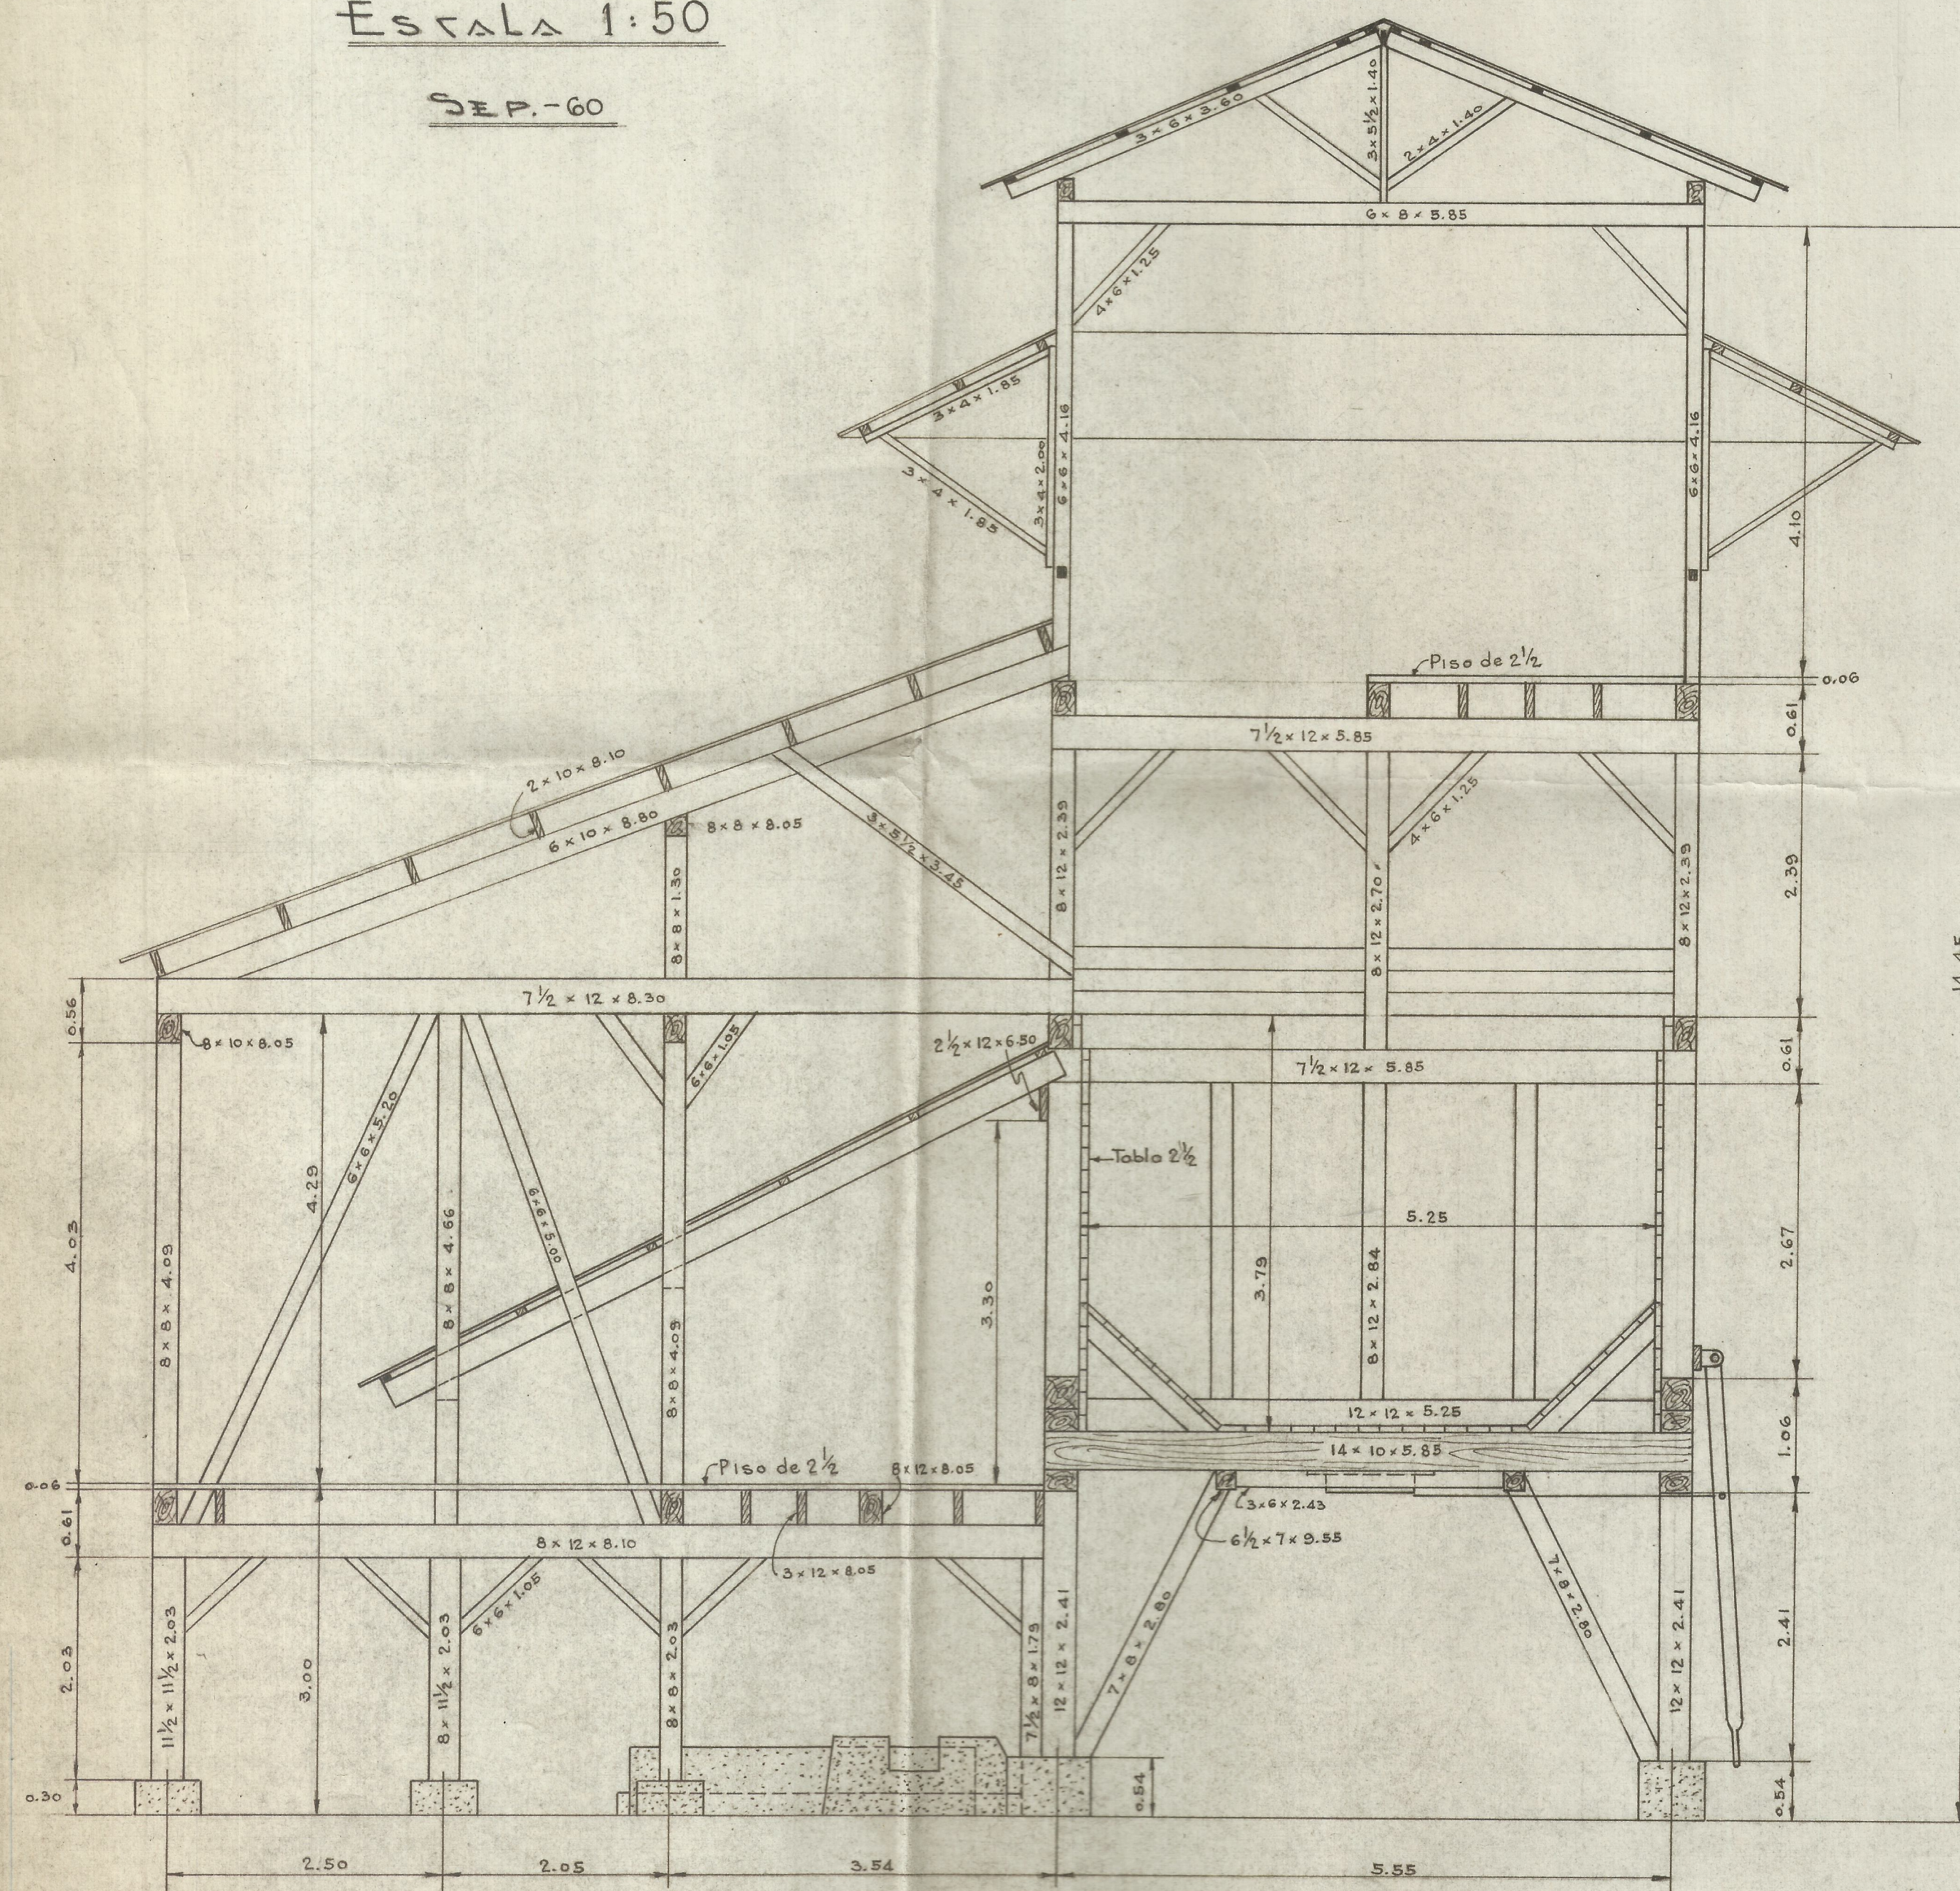

CORTE E-E

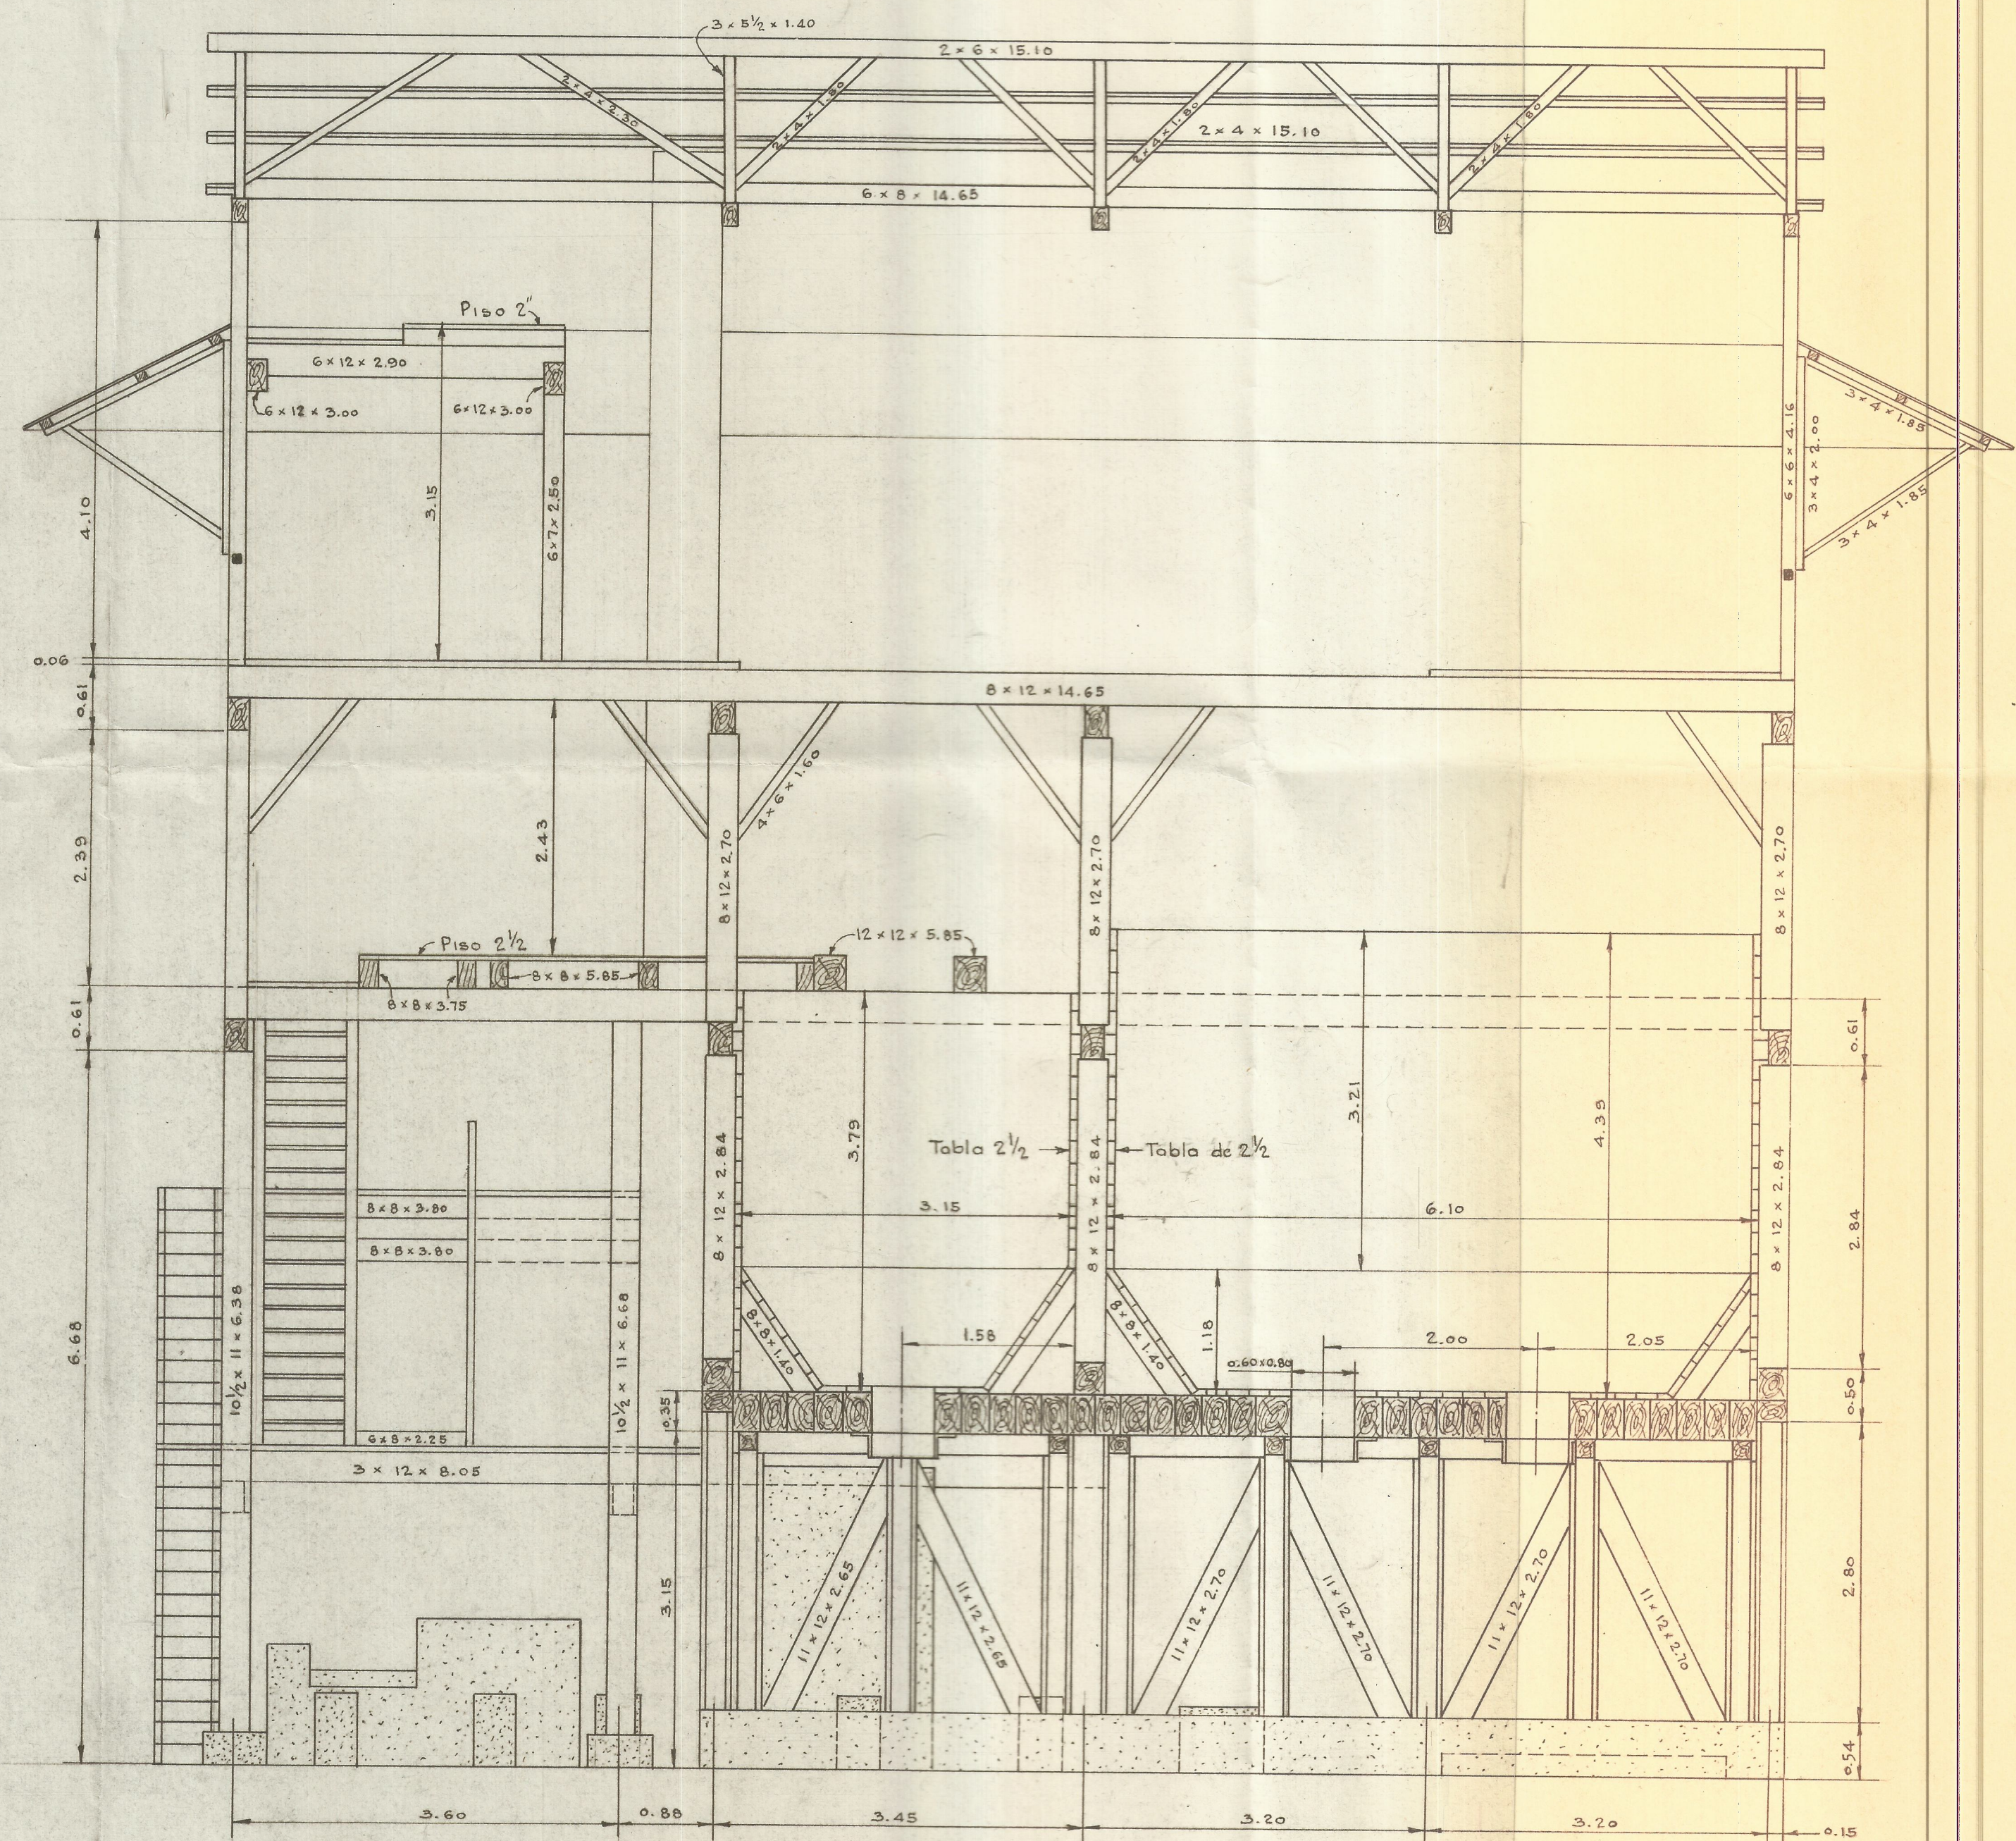

CORTE F-F