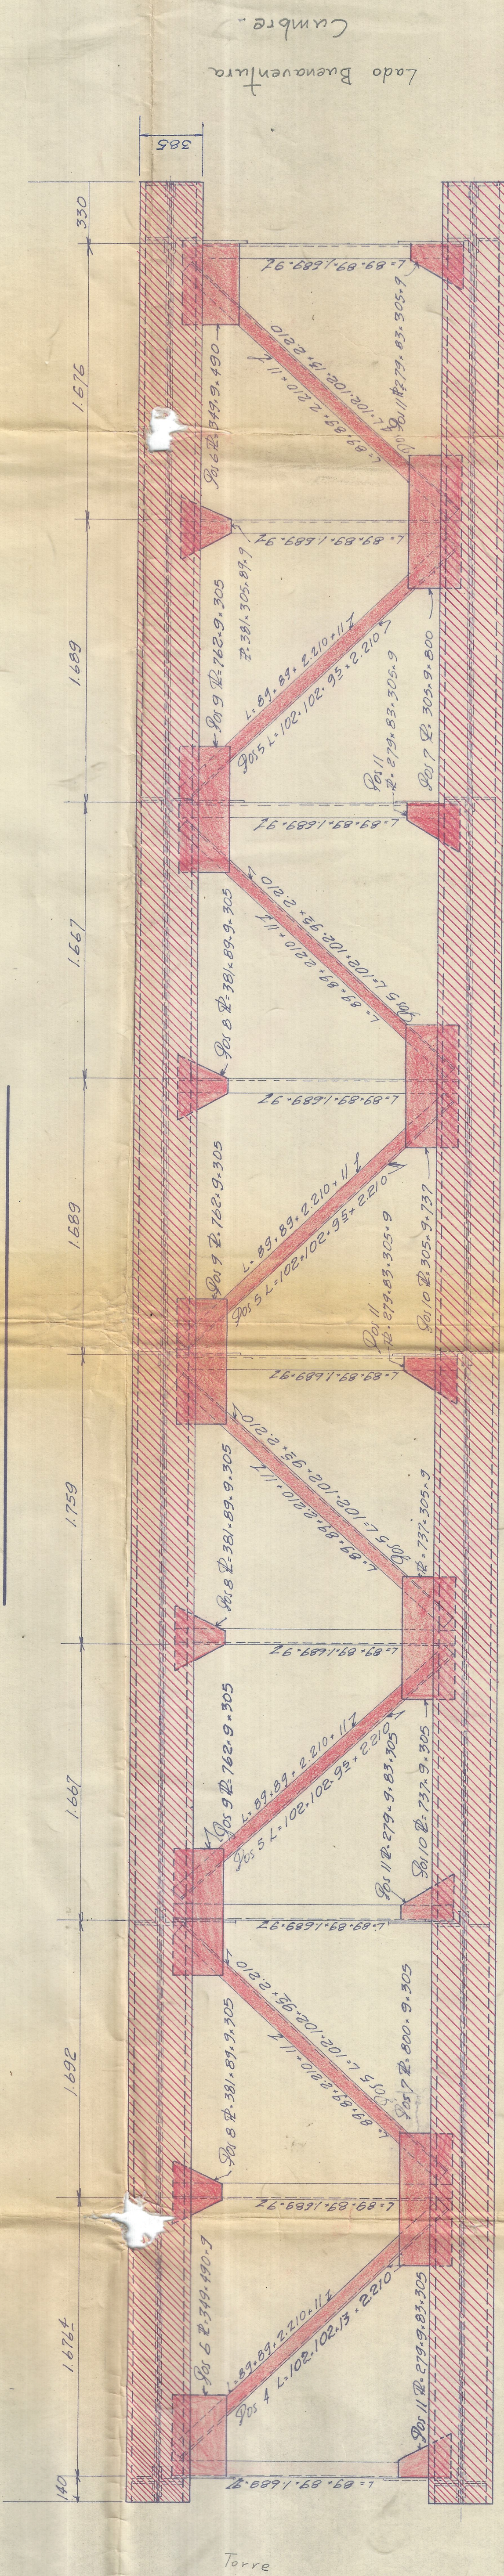
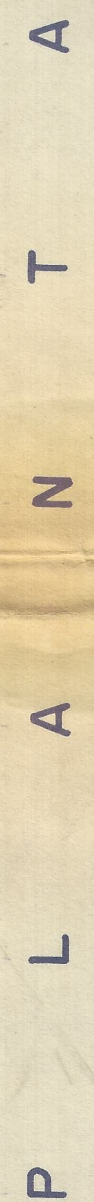


[illegible]

POS	SECTION	LARGO	N	PESO U.	PESO TOTAL
1	4 305. 1/2"	13.980	2	100 kg	1,076.460 Kg
2	4 350. 1/2"	13.980	"	"	978.000
3	4 350. 1/2"	9.700	2	"	274.600
4	4 102.102.1/8"	2.270	2	19.05 kg	84.200
5	4 102.102.3/8"	2.270	6	14.58 "	193.362
6	4 349. 3/8"	490	2	75 "	25.650
7	4 305. 3/8"	600	2	75 "	25.650
8	4 349. 3/8. 1/2"	505	4	75 "	34.960
9	4 305. 3/8"	762	3	75 "	32.311
10	4 305. 3/8"	757	2	75 "	23.704
11	4 302.253.3/8"	279	5	75 "	31.910
12	4 311.5/8"	365	2	125.60	30.144
13	4 466.5/8"	406	2	125.60	41.446
					3,298.23 Kg

No. 3

FERROCARRILES NACIONALES DE COLOMBIA	DEPARTAMENTO DE ESTRUCTURAS Y EDIFICIOS
VIADUCTO MULALO K/37+700 FG CALI - BUENAVENTURA (Sec Ia) R E F U E R Z O S	
PROYECTO:	ESCALA: No. DE:
DISEÑO:	
REVISÓ:	
APROBÓ:	
FECHA: 1962	NO. DE ARCHIVO