


RIVERA CONCHA LTDA
DESIGNO PEDRO CARLOS RIVERA
CARVAL
BODEGA ALUMINIA
ESCALA: 1:500
MARZO 1965

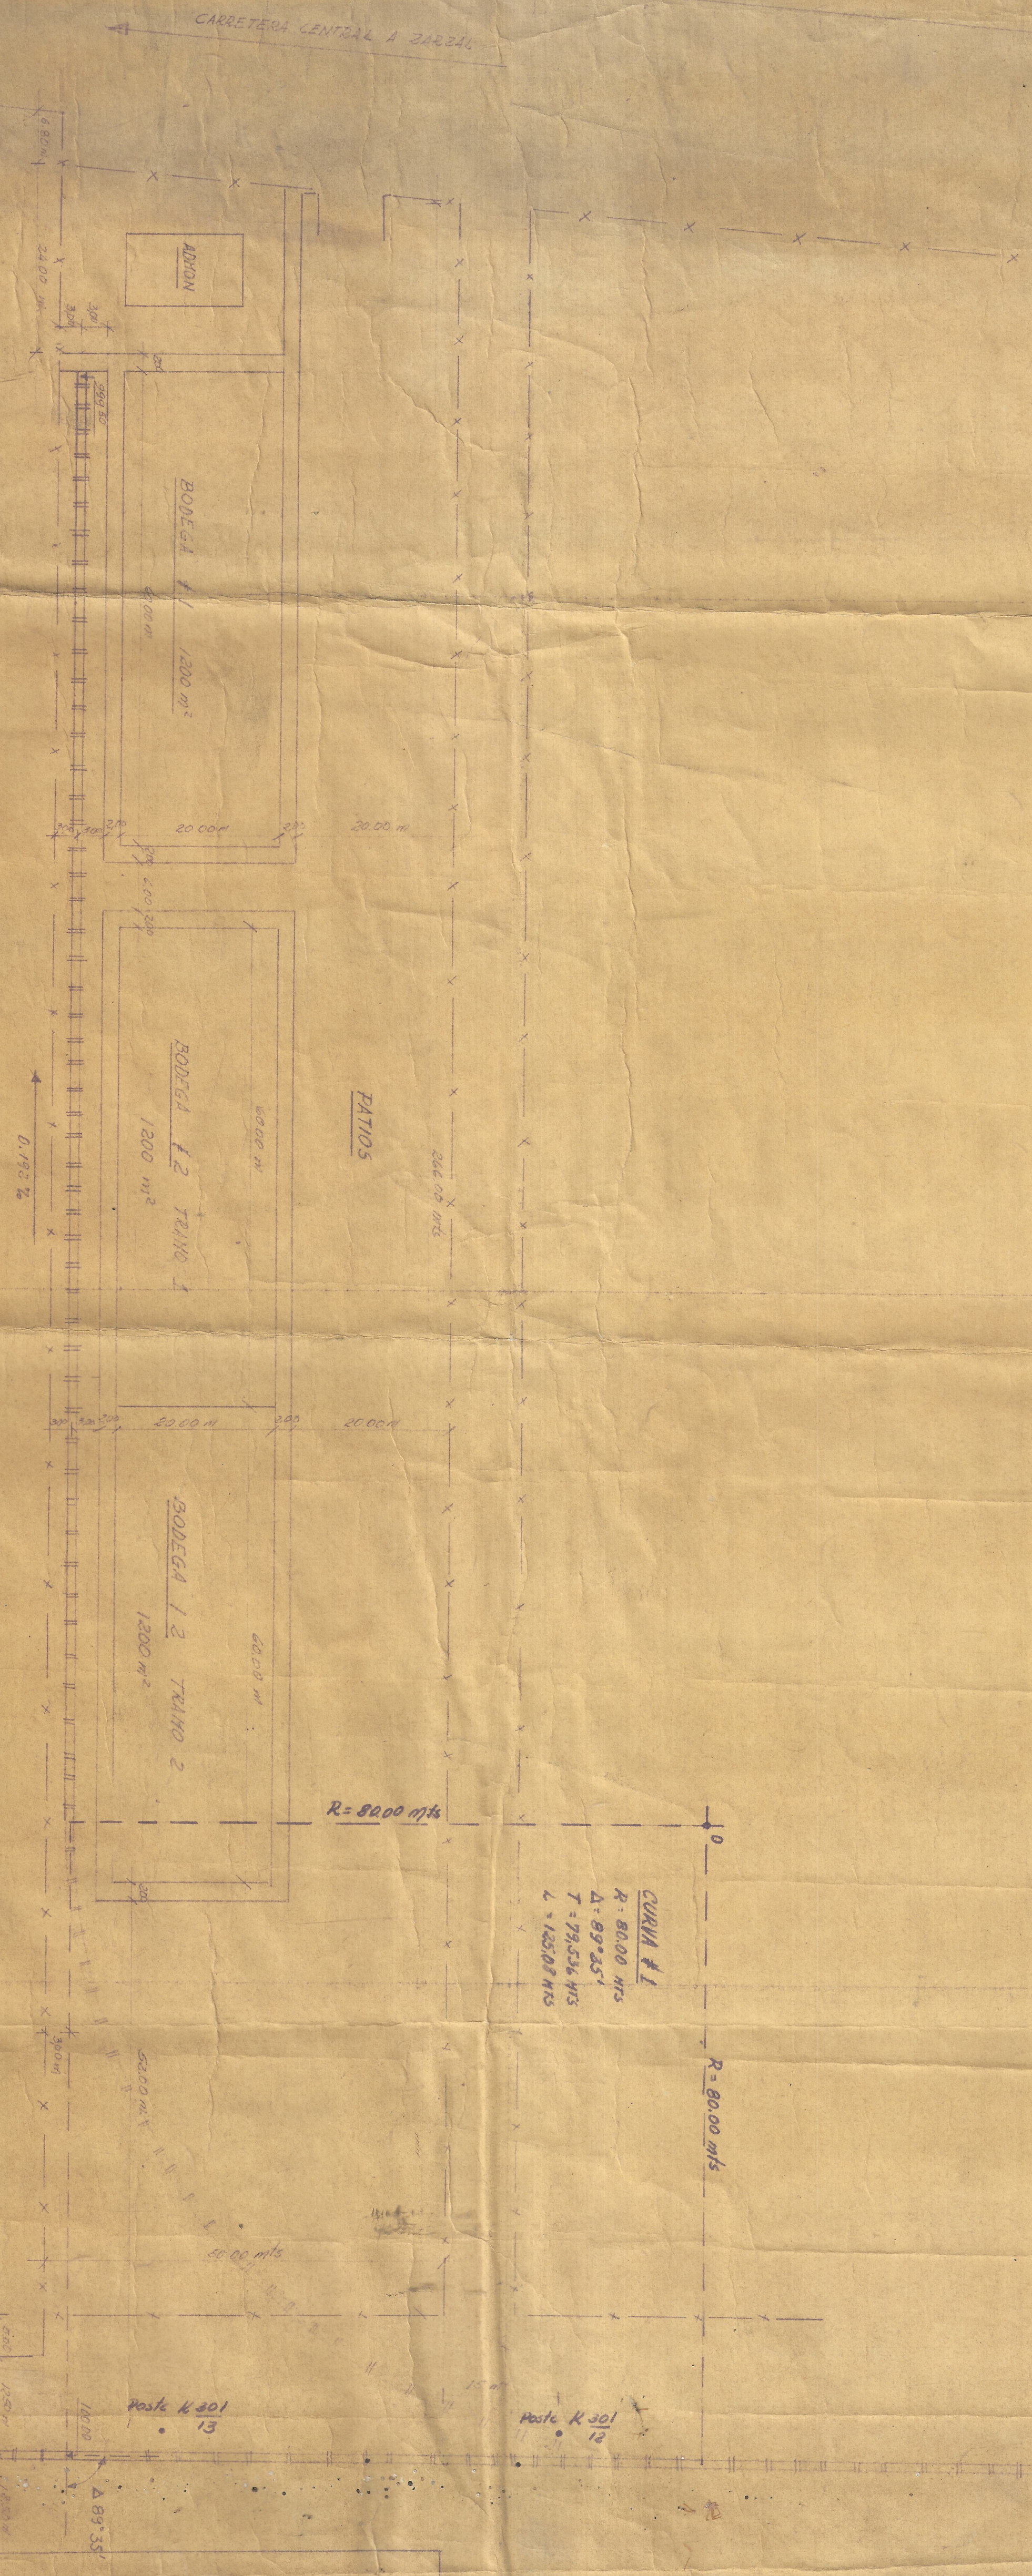

CURVA #1
R = 80.00 mts
Δ = 89°35'
T = 79.536 mts
L = 1250.8 mts

N