


F. C. del PACIFICO

CALI - PORAYAN

Alcantarilla de la Q. "El Boqueron"

K 49+670.

Escala: $\frac{1}{50}$

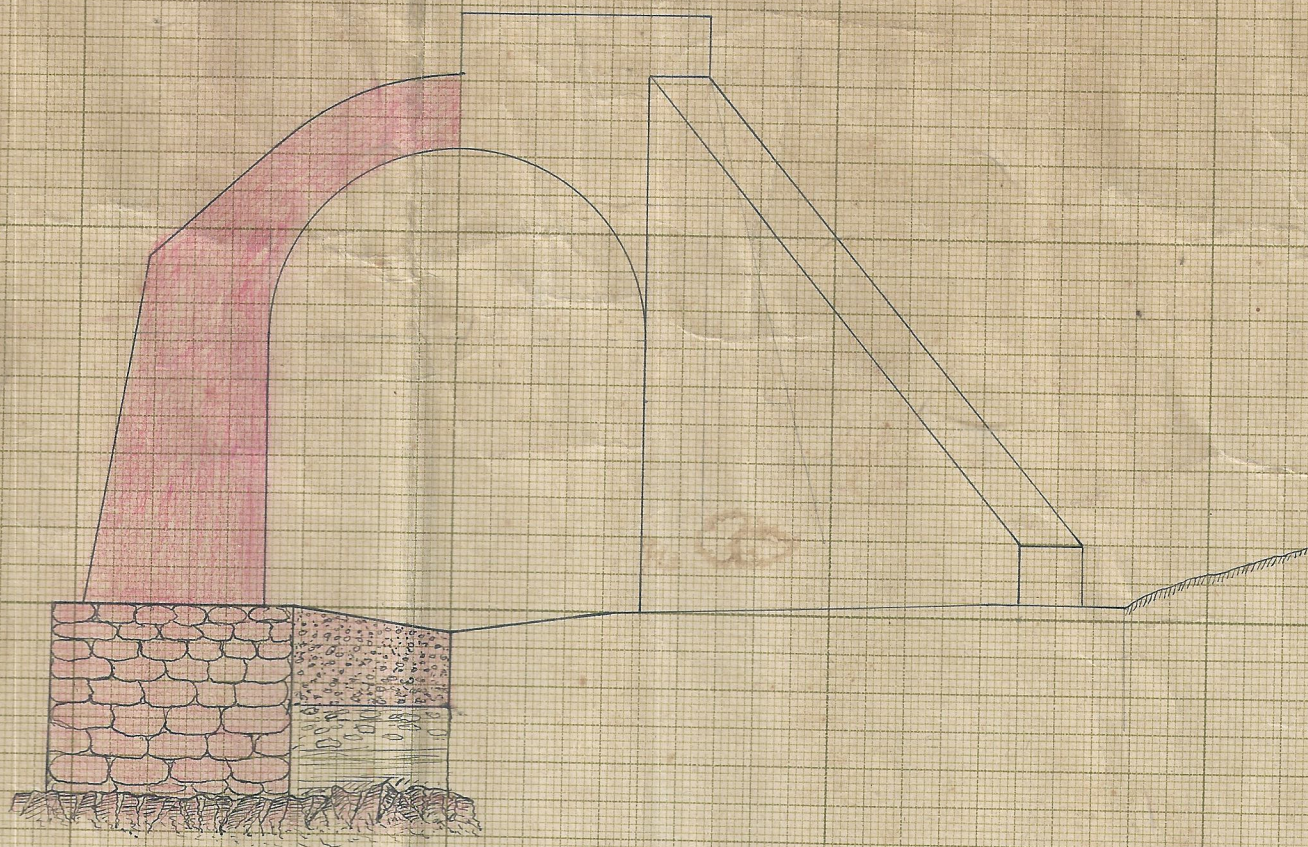

Medio corte


Medio alzado

Calculo.

	Inq.	Per.
Cota raja	1,007.00	1,007.00
en el ext. de la zanja	1,000.18	1,000.40
	6.81	6.60
Altura de la Alcantarilla	3.88	3.55
	3.86	3.55
	1.33	1.25
	2.53	2.30
	6.89	6.575
Caberal	0.40	0.40
Longitud de la Alcant.	7.29	6.975 = 14.27

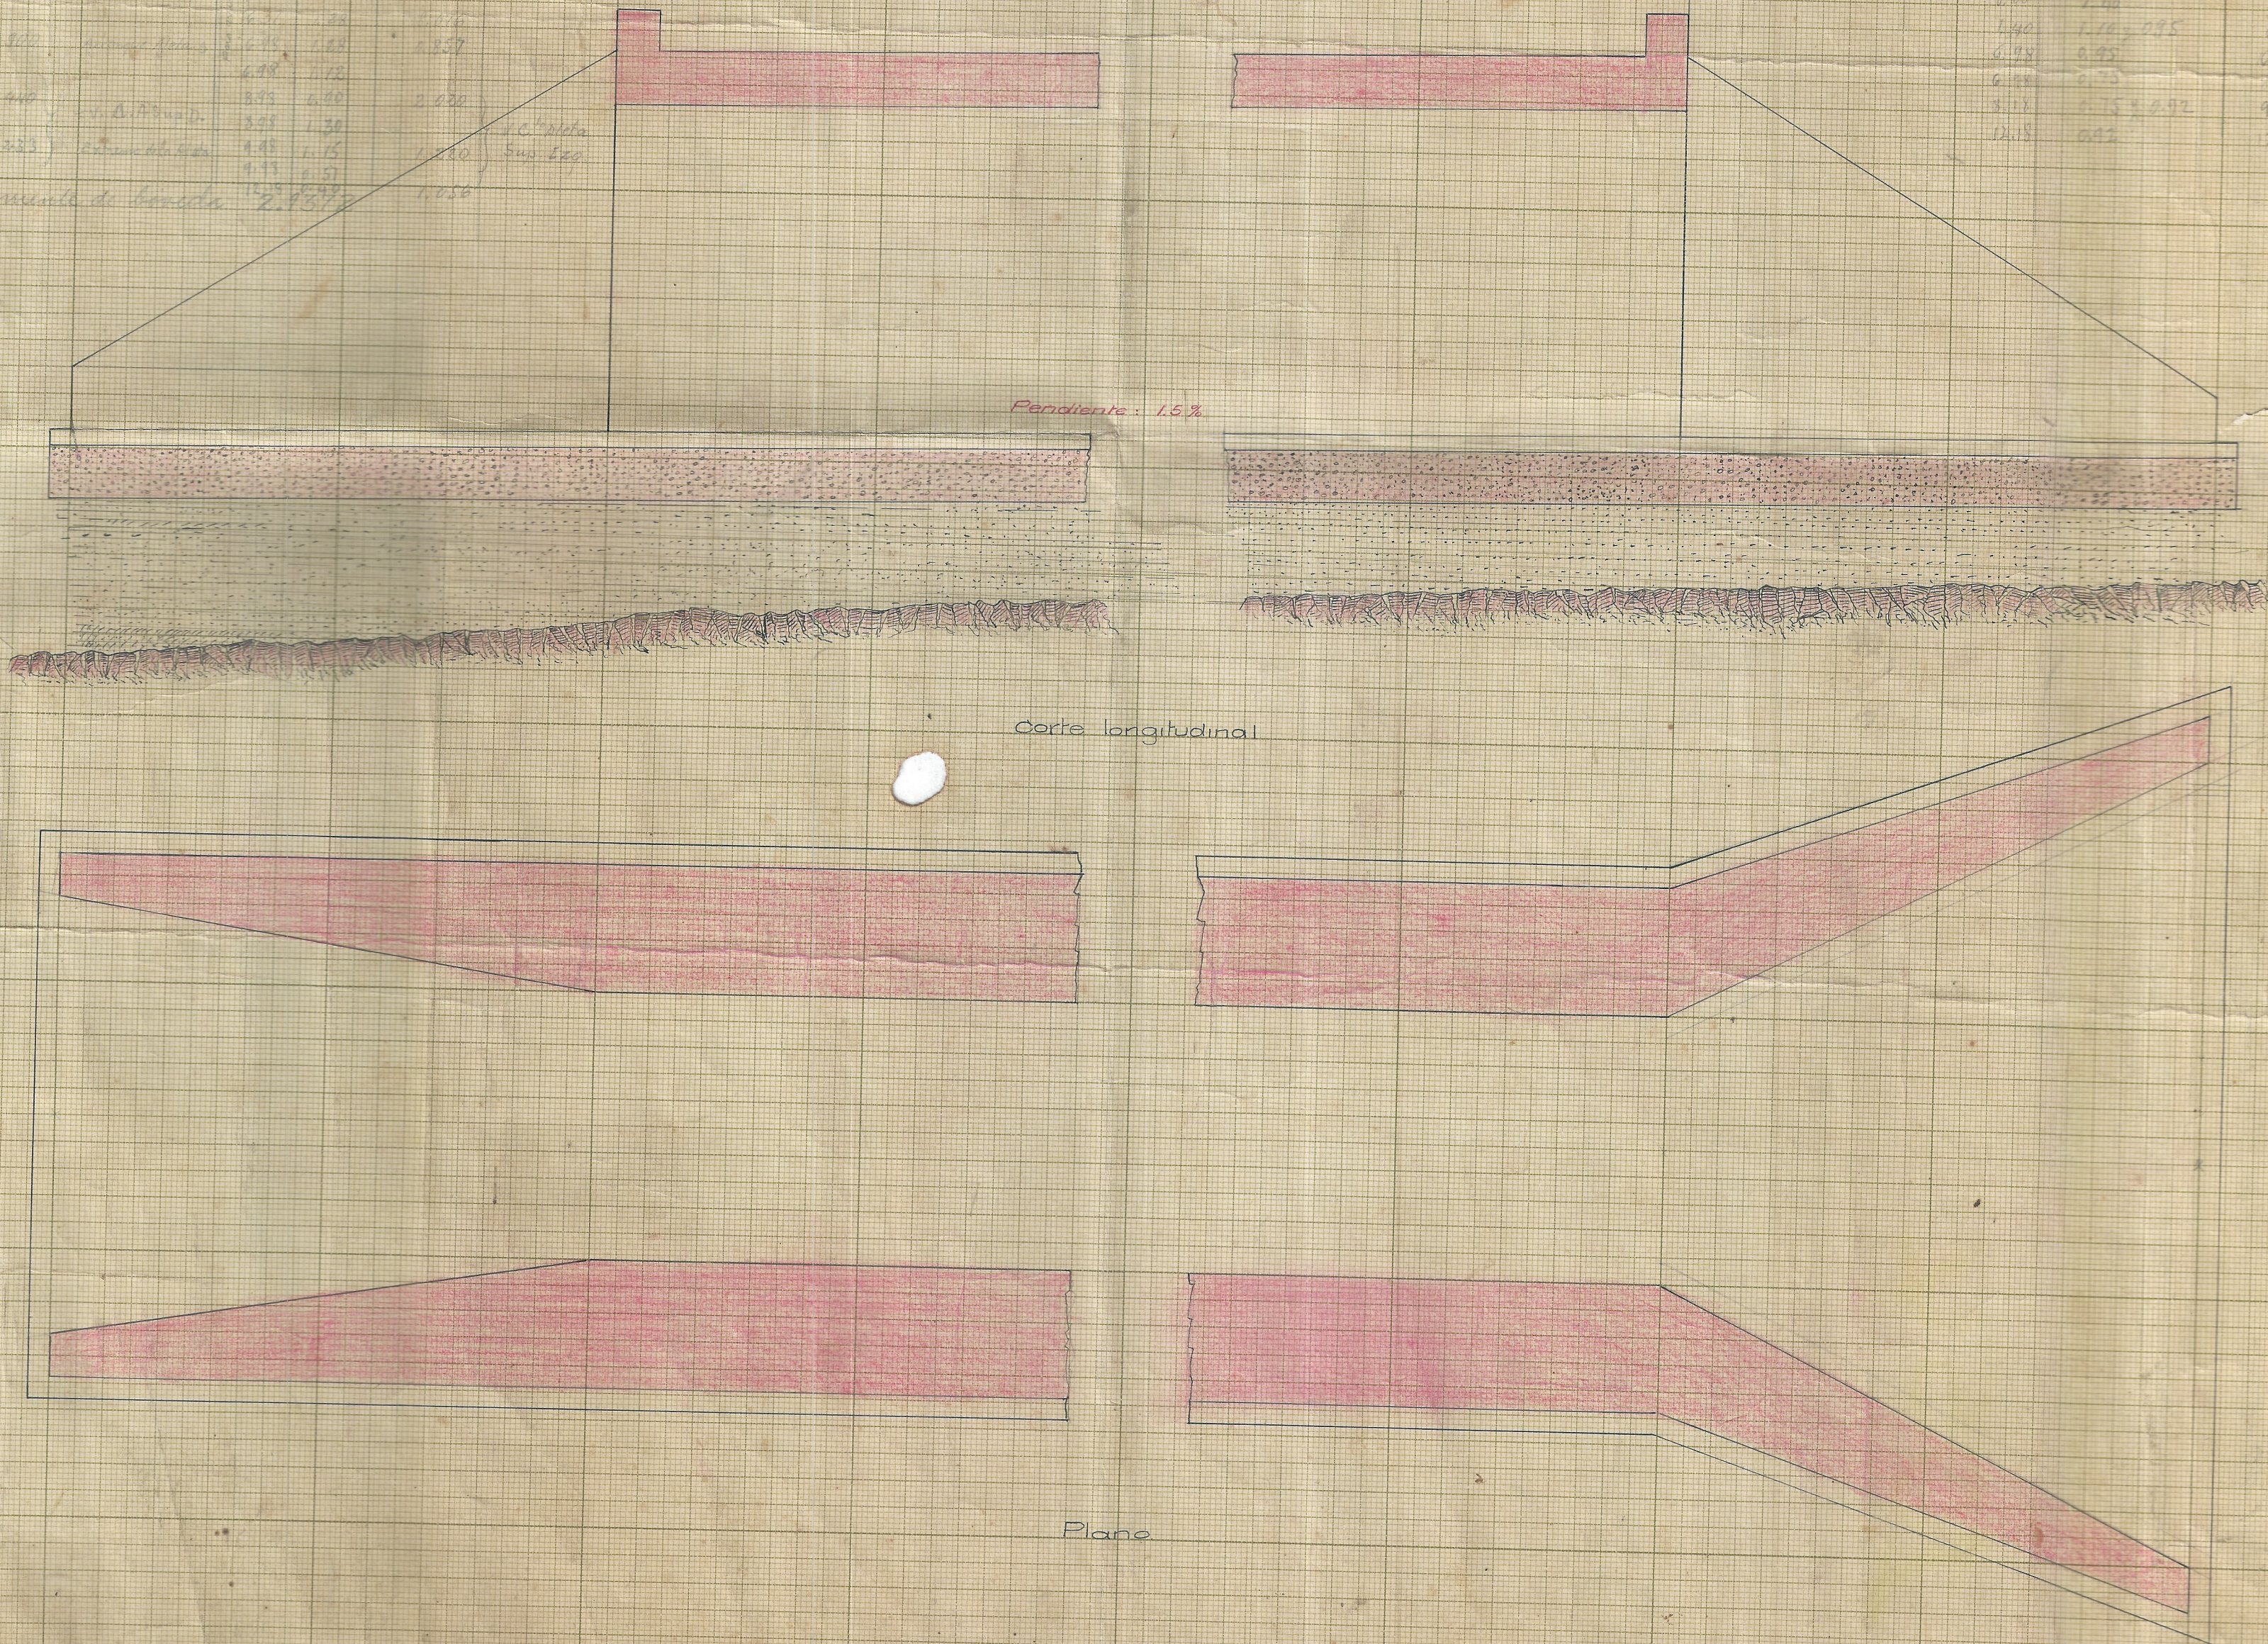

Pendiente: 1.5%

Corte longitudinal

Plano