


ТРАТУДА ДОДА КМ. 24

PLANC # 7.

Escala 1:50

१७७७

VISTA EN DIRECCION A

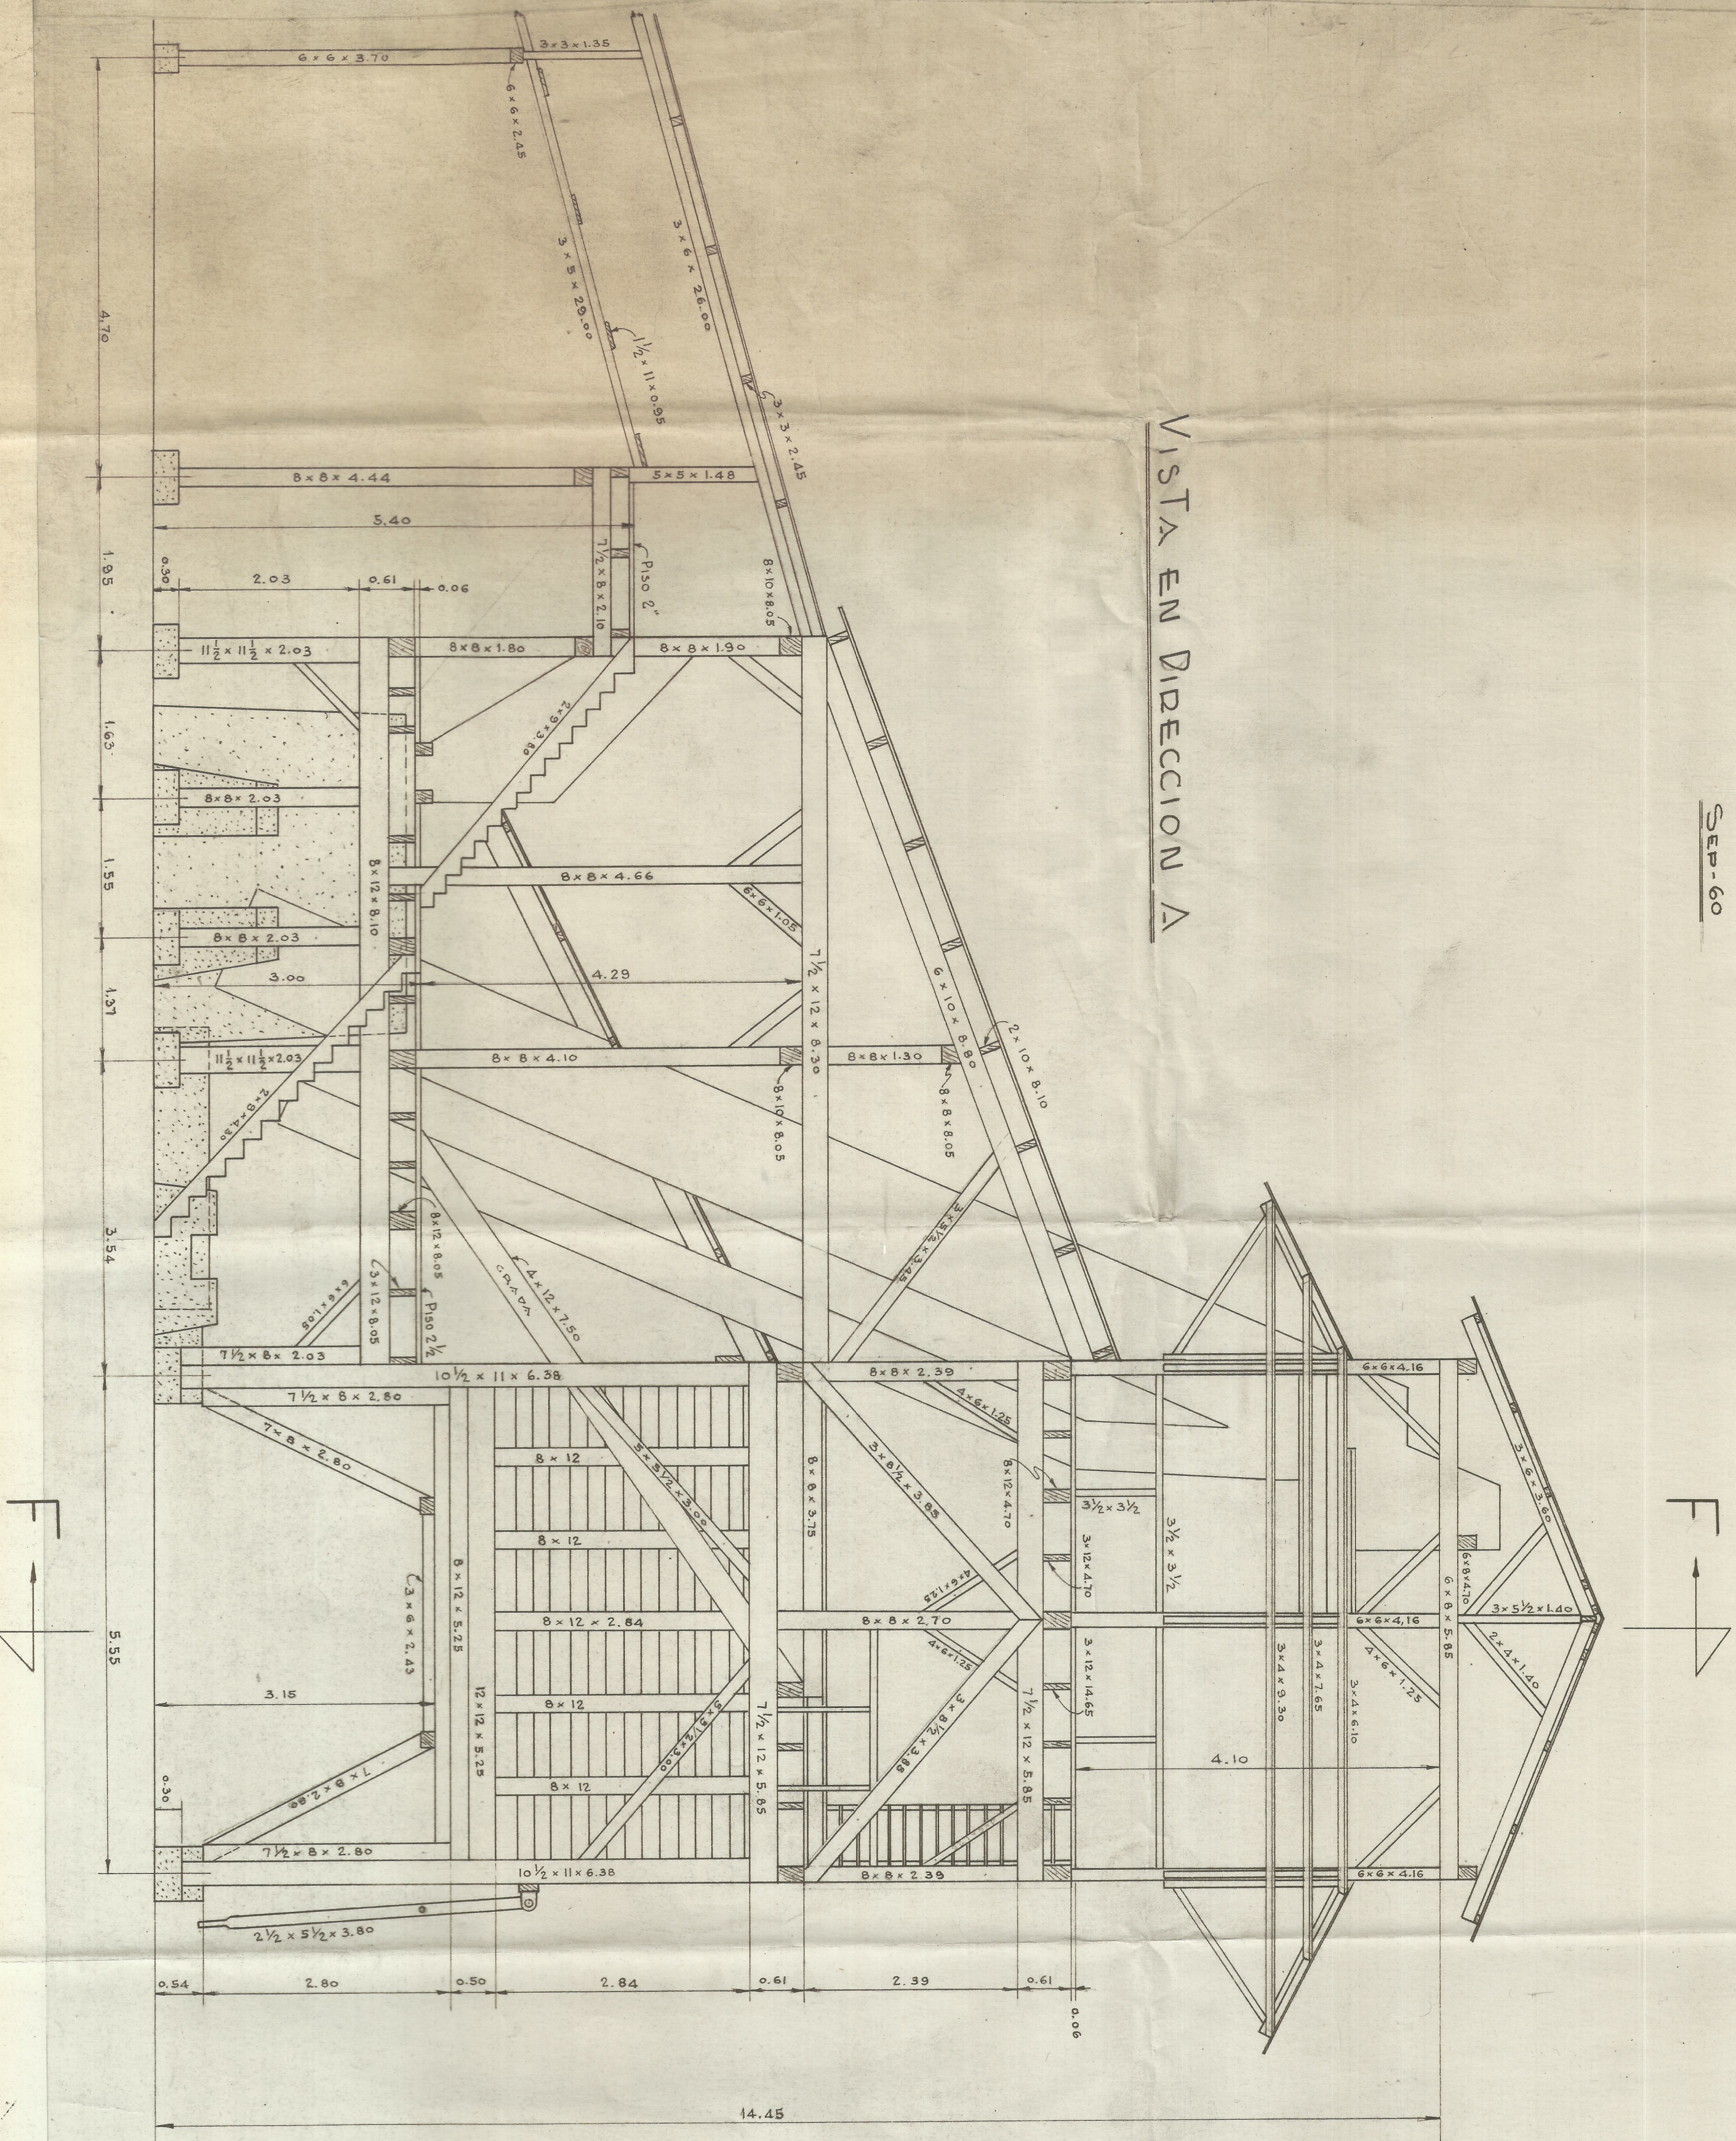

VISTA EN DIRECCION D

