
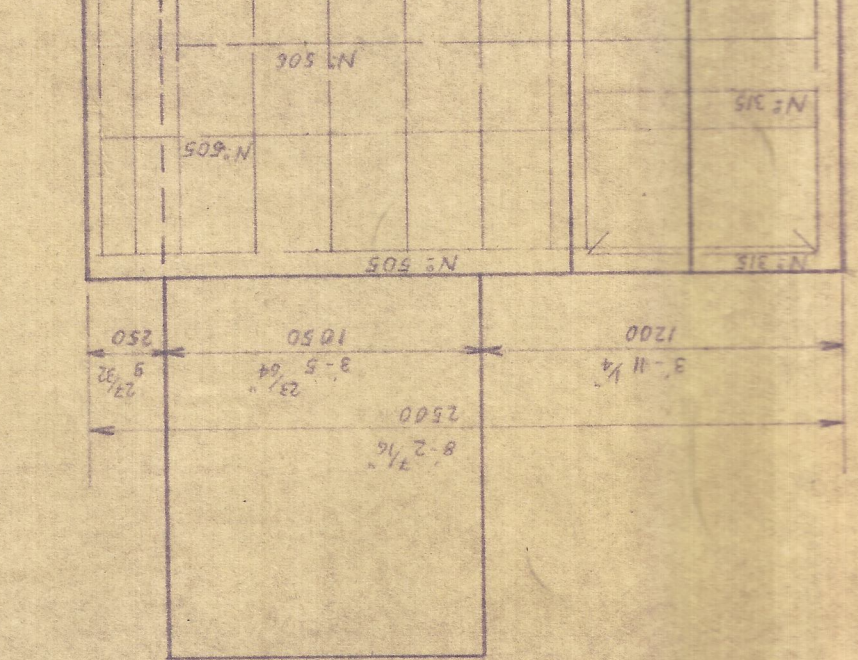
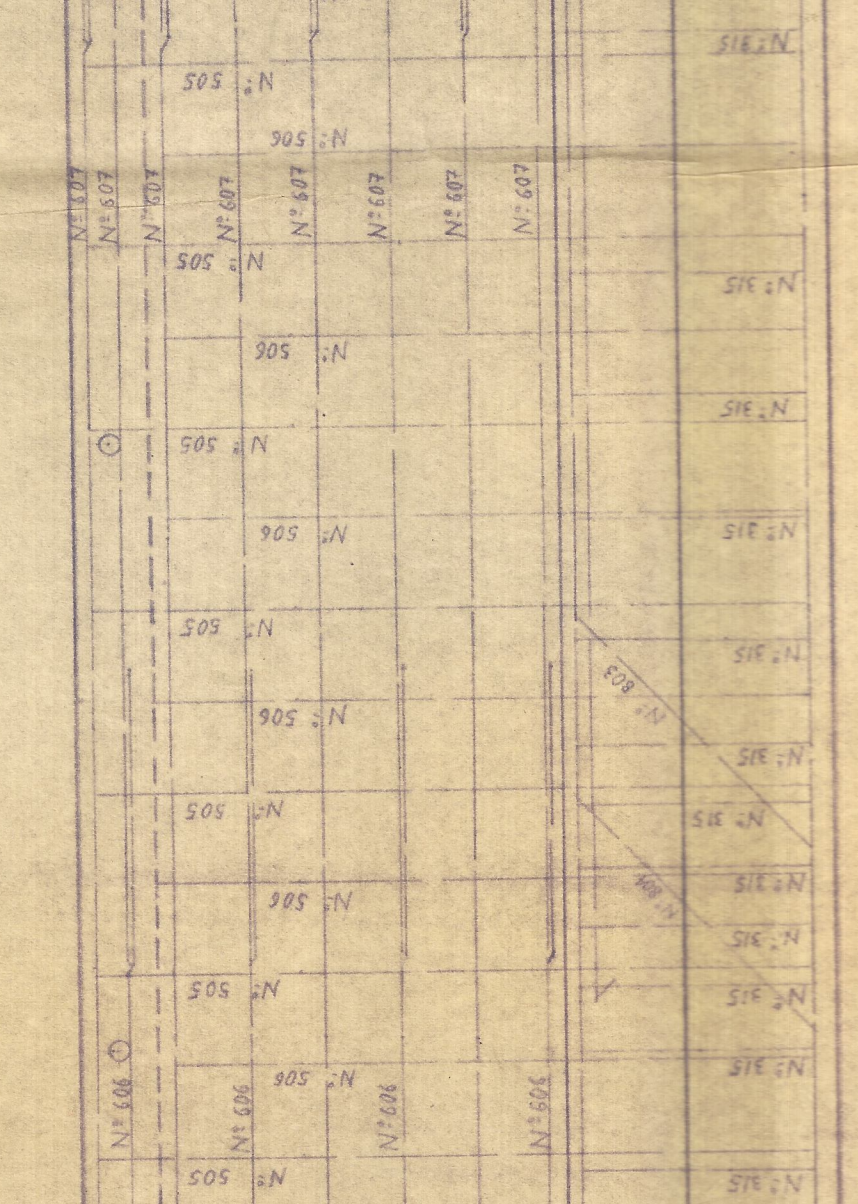
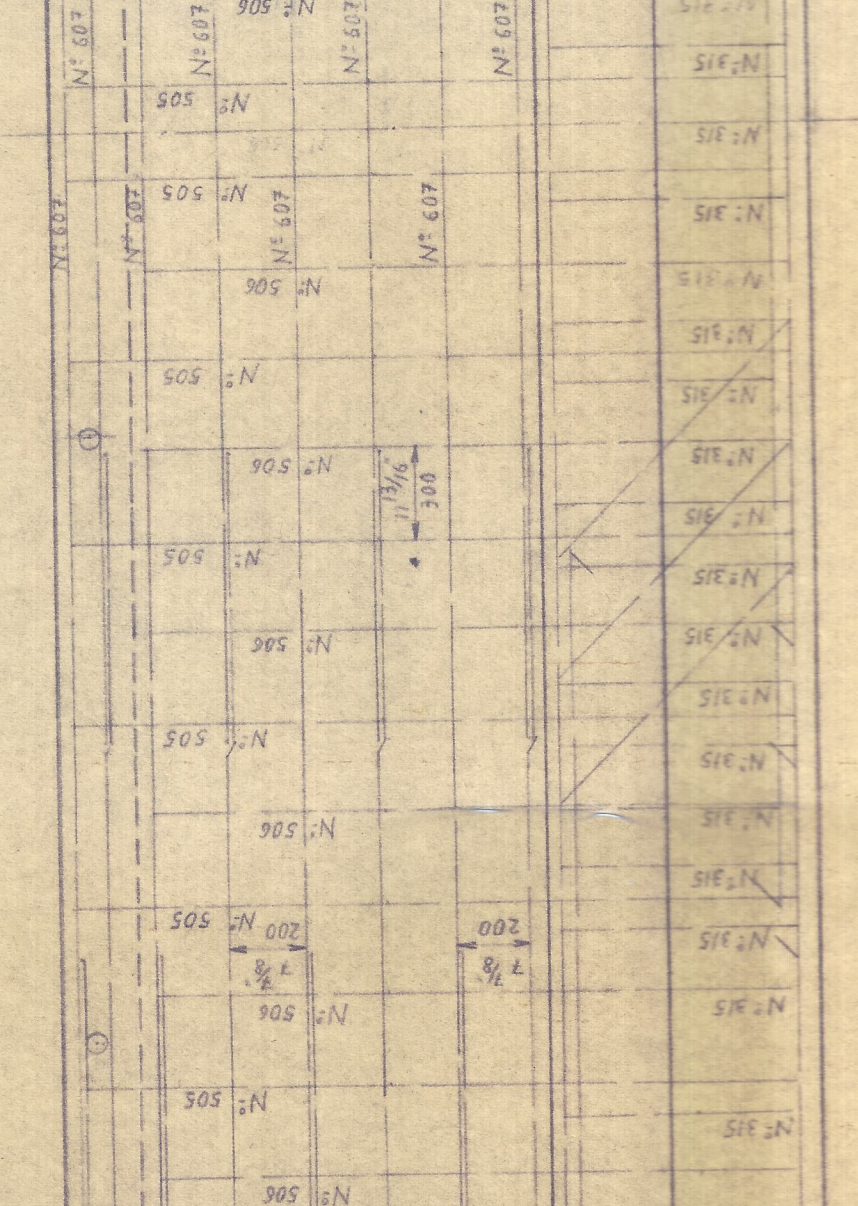
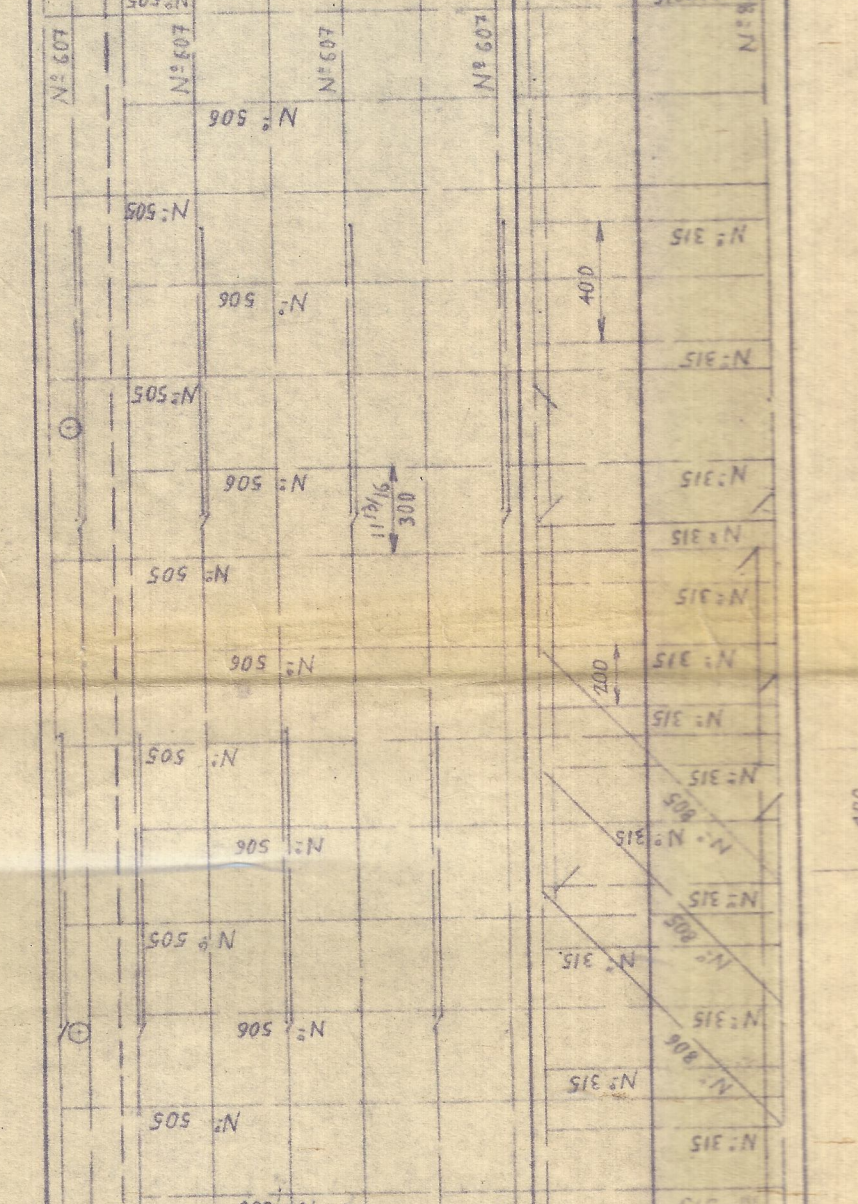
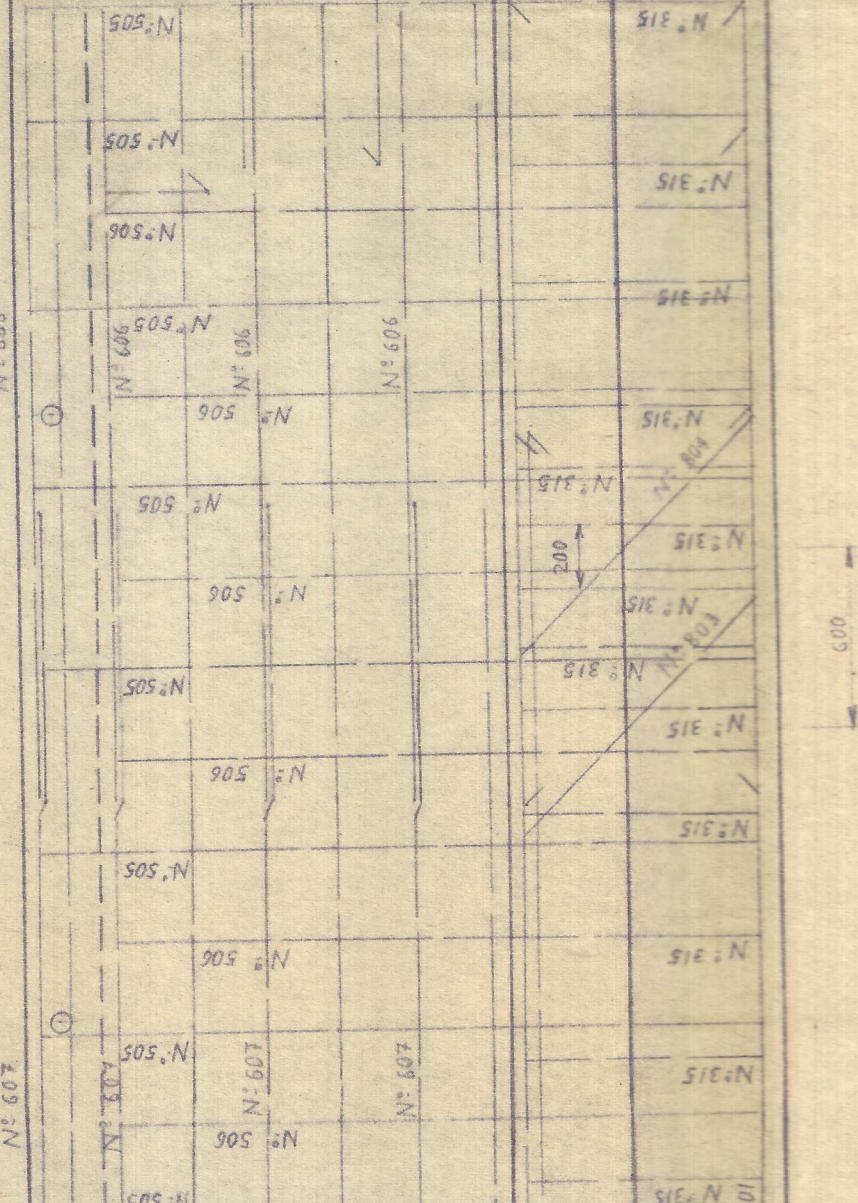
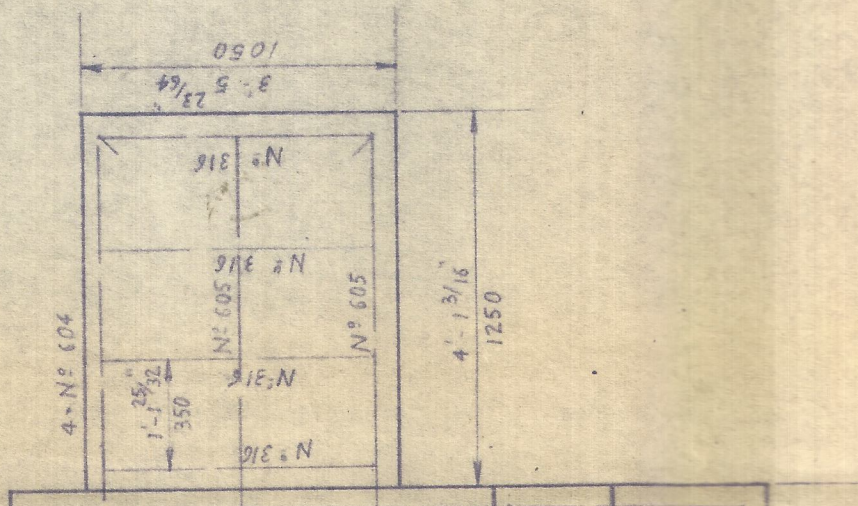
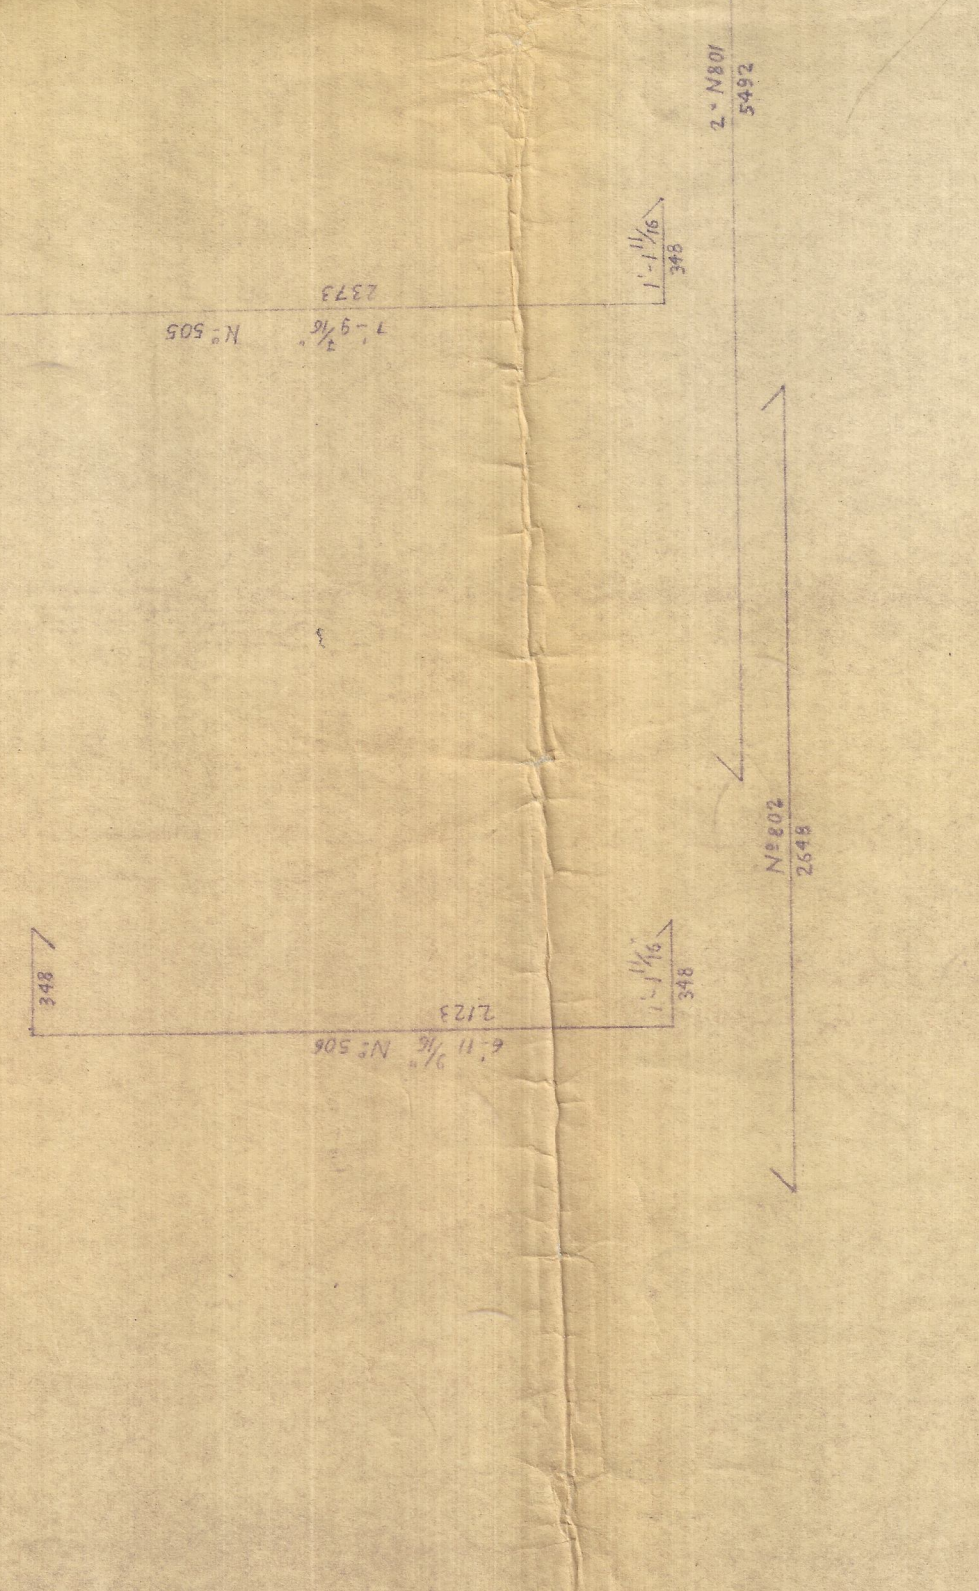
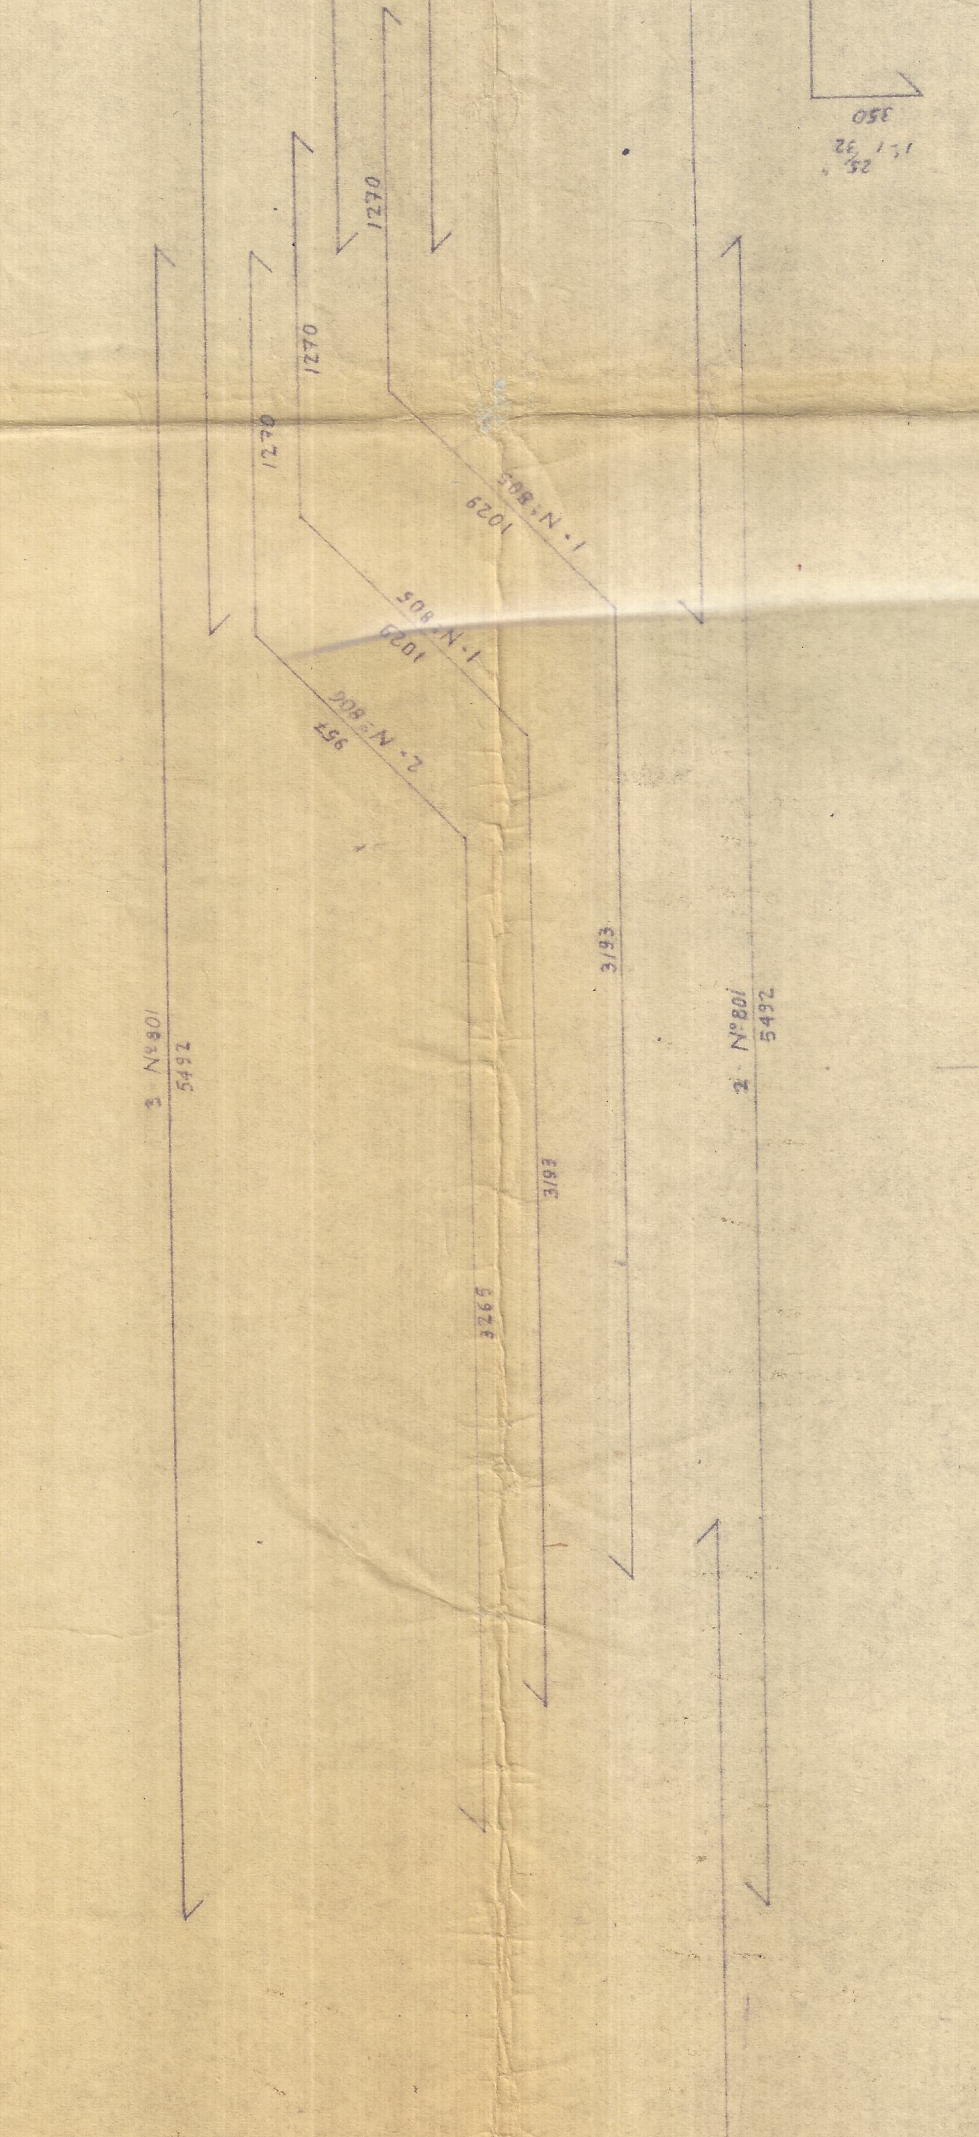
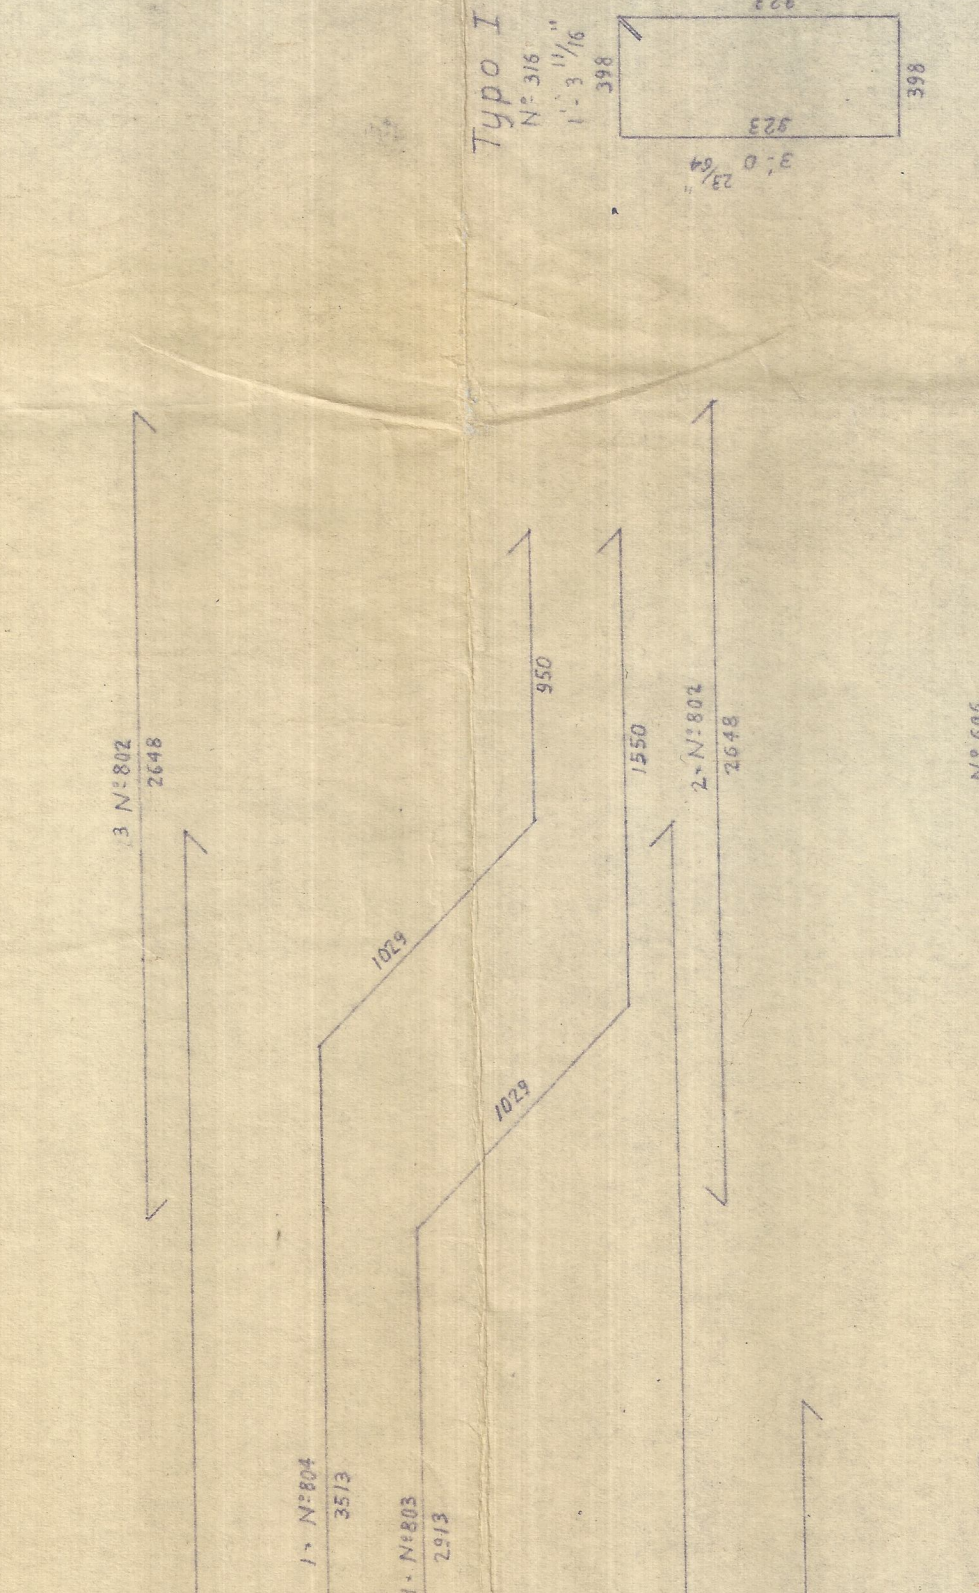
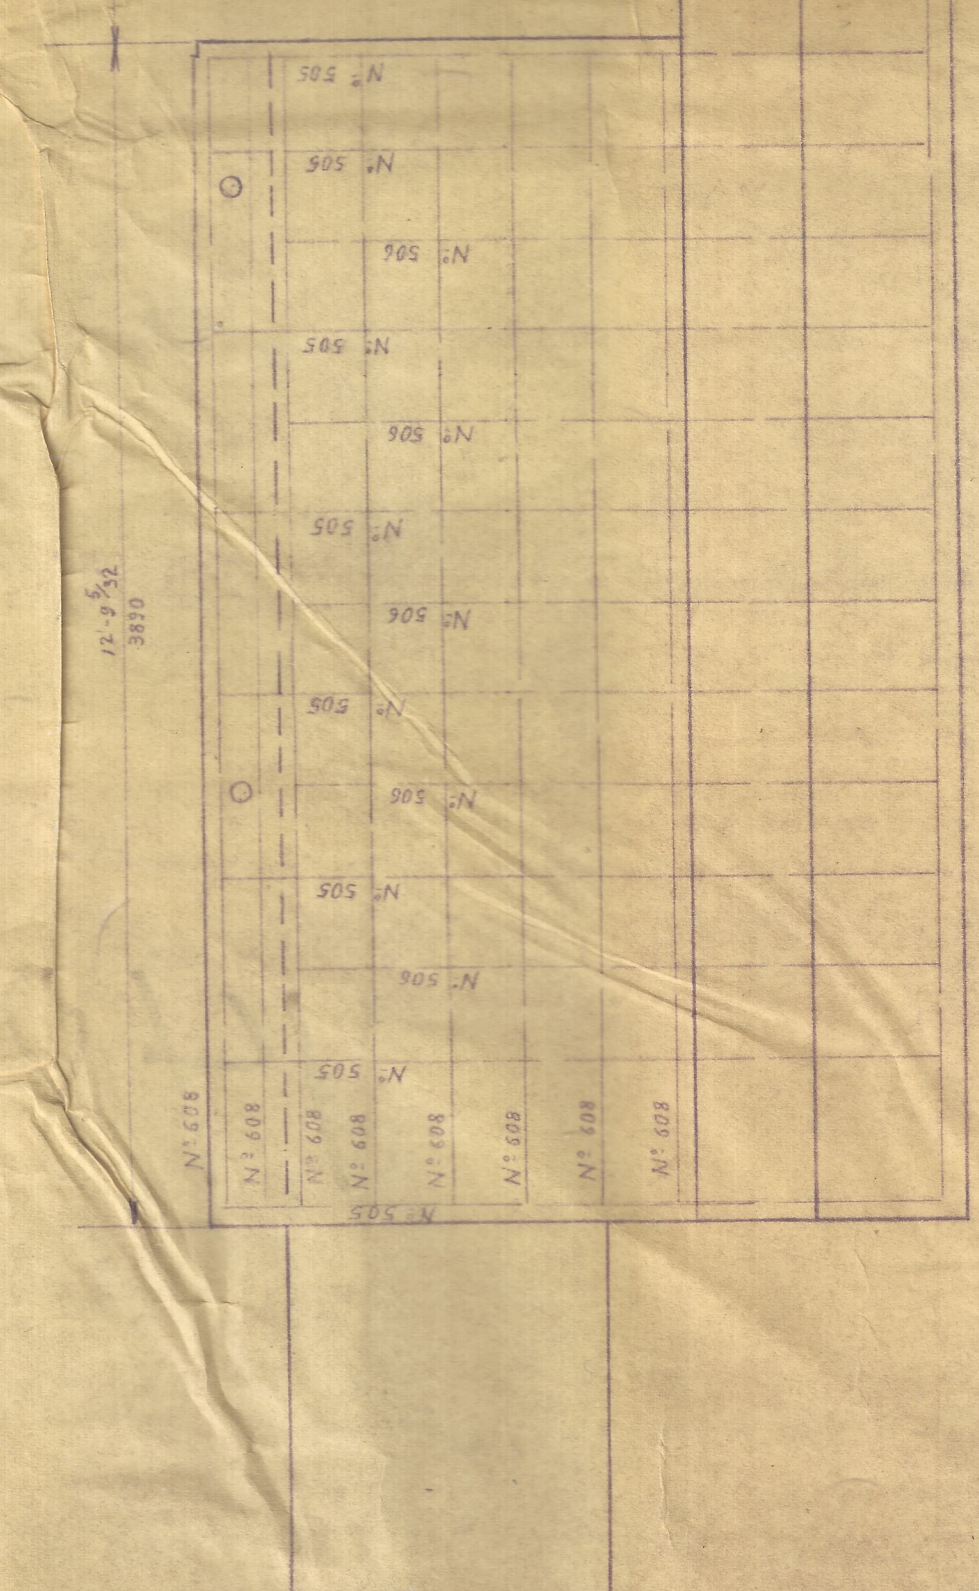
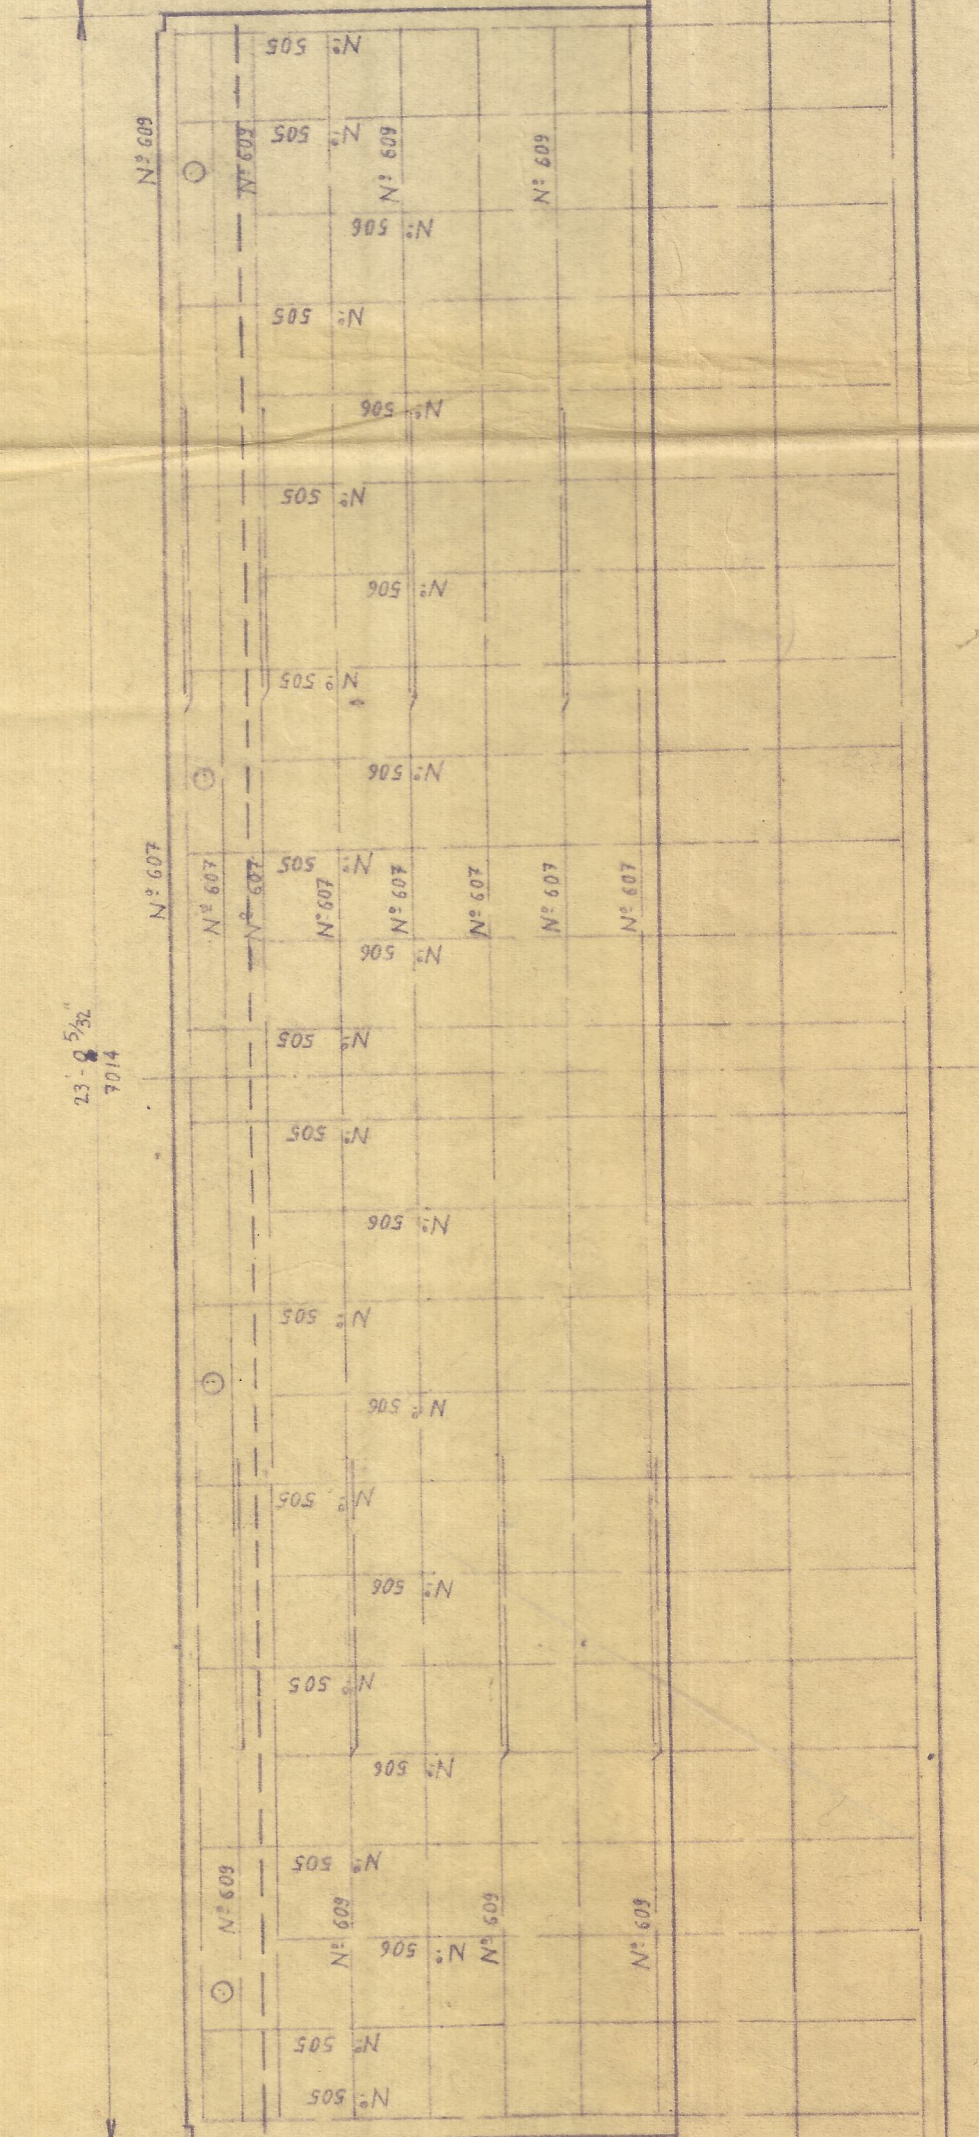
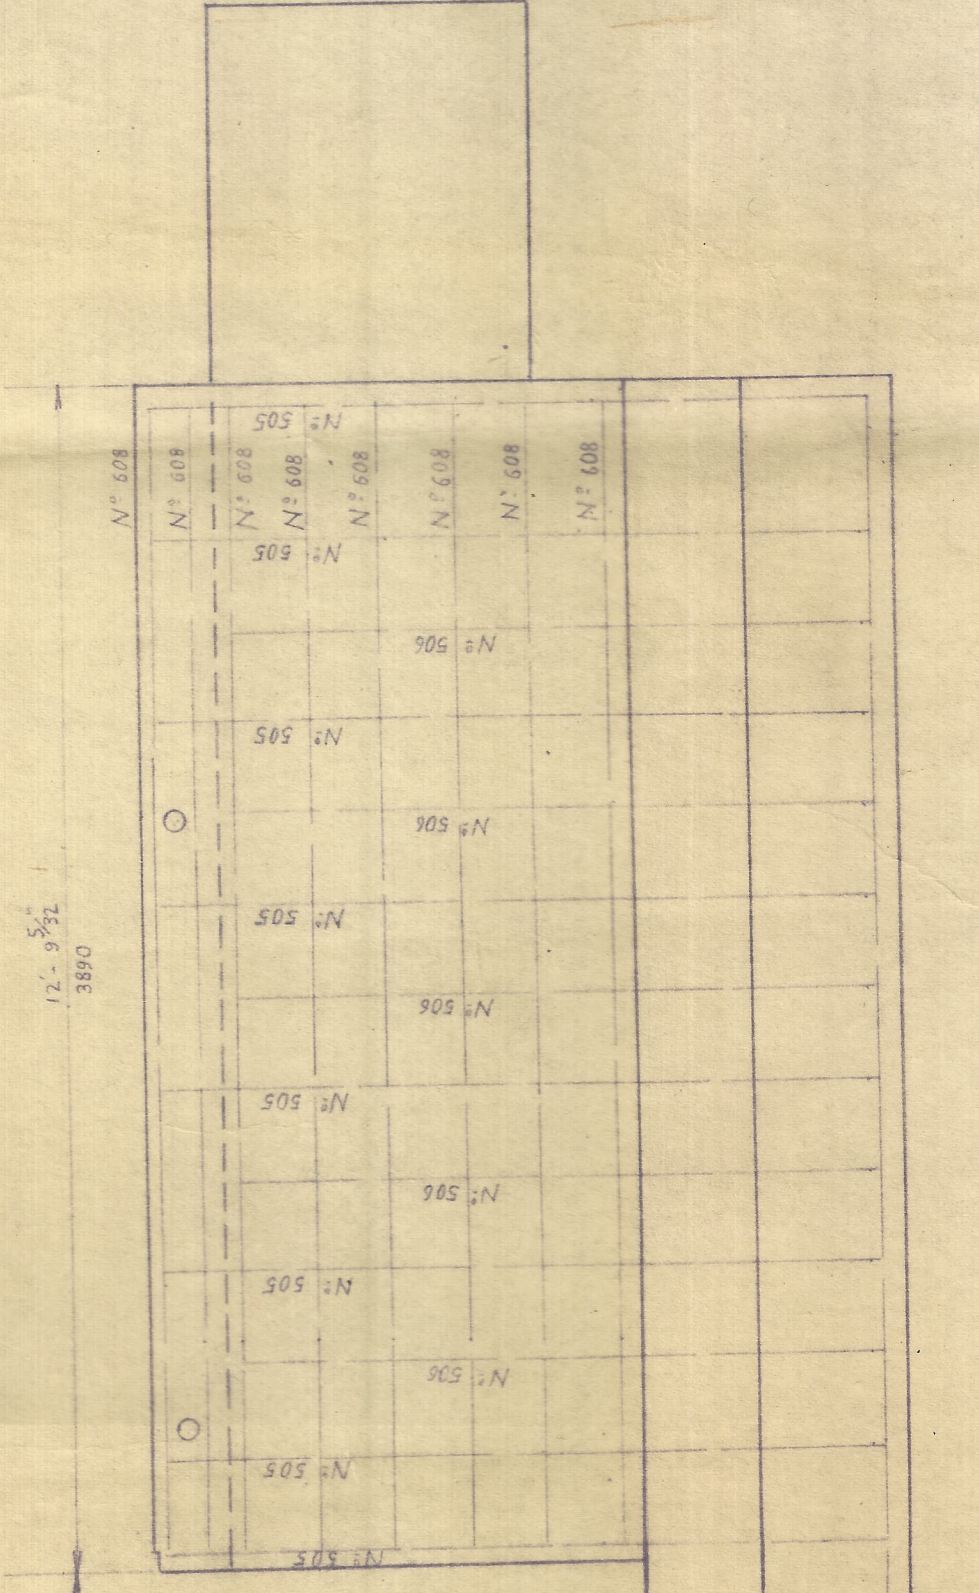


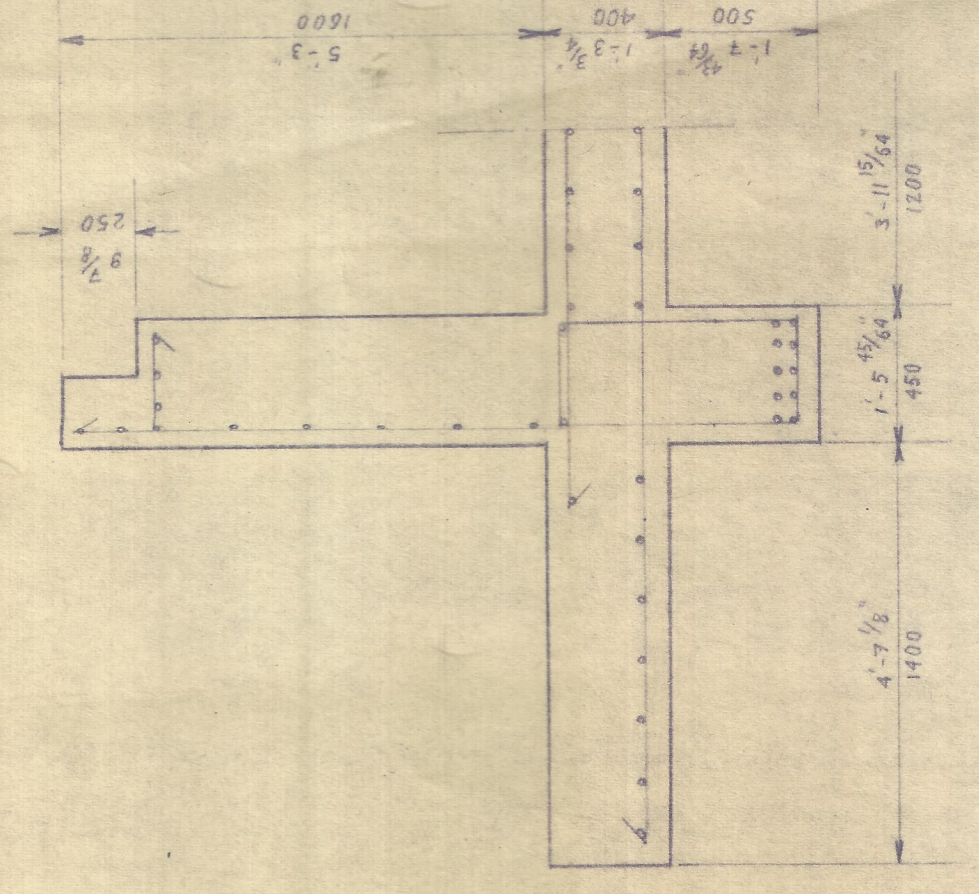


capacidad portante del terreno no inferior a 2.5 kg/cm²
 concreto f' = 210 kg/cm² o sean 3000 psi.
 Hierro fy = 2600 kg/cm² o sean 37000 psi.
 Material de relleno con peso esp no inferior a 1800 kg/m³