


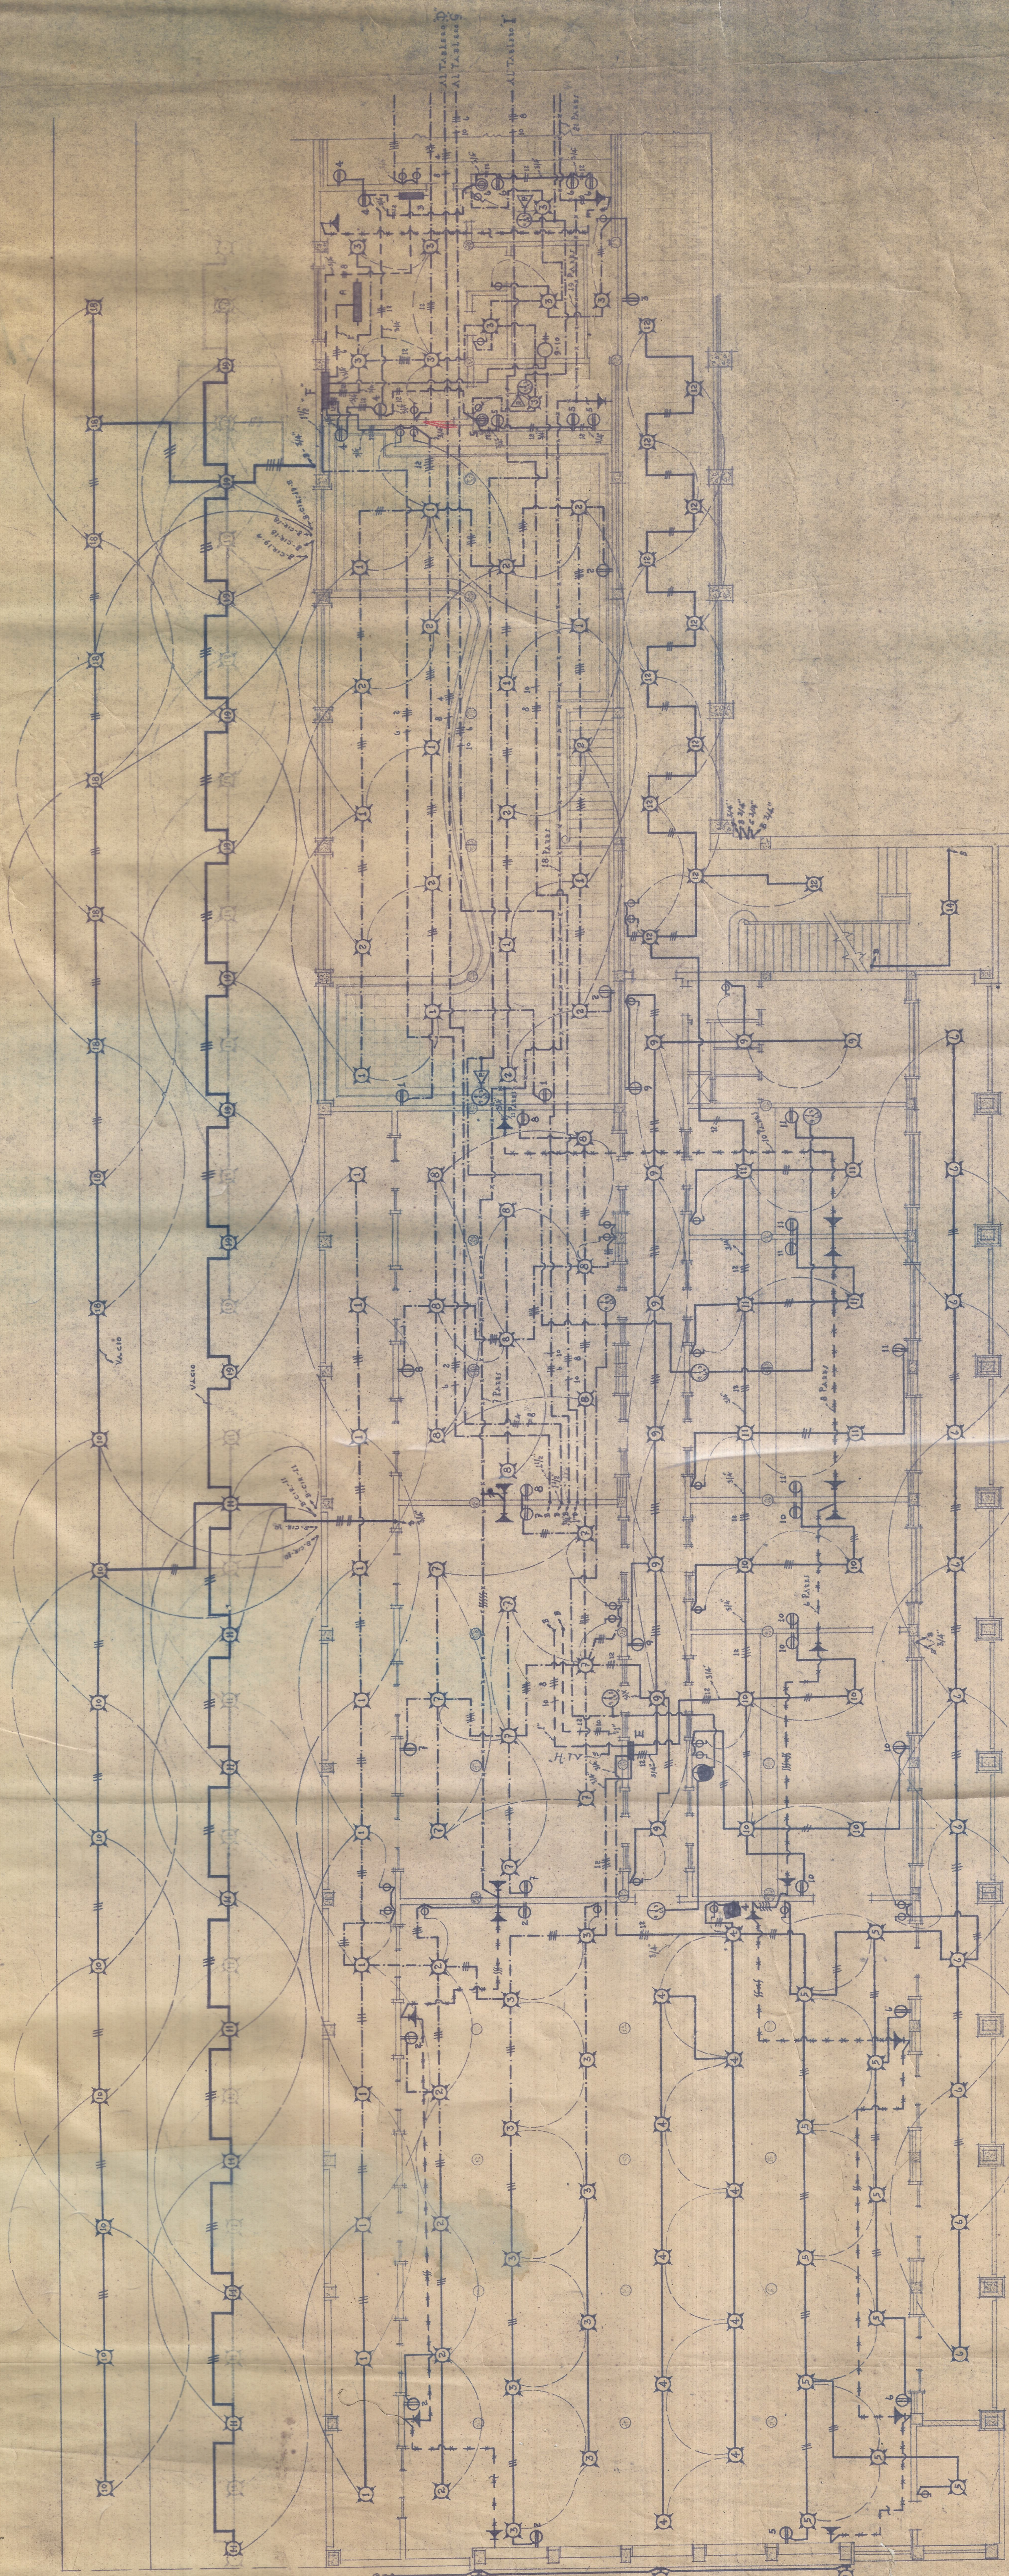

Tablero E Circuitos-Lámparas y Tomas

Circuitos	Lámparas	Tomas	Carga
1	11	4	1,100
2	3	1	900
3	10	1	1,000
4	10	1	1,000
5	11	1	1,050
6	11	2	1,100
7	9	3	1,200
8	9	2	1,200
9	9	2	1,100
10	2	3	900
11	12	2	800
TOTAL	109	23	12,250 WATT

Del Tablero E

1	2	3
4	5	6
7	8	9
10	11	12

Tablero F Circuitos-Lámparas y Tomas

Circuitos	Lámparas	Tomas	Carga
1	10	2	1,000
2	10	2	1,000
3	9	1	900
4	10	1	1,000
5	10	3	1,000
6	10	2	1,000
7	10	2	1,000
8	10	2	1,000
9-10	10	1	1,000
11	10	1	1,000
12	10	1	1,000
TOTAL	49	19	35,200 WATT

Del Tablero F

1	2	3	4	5	6	7	8	9	10	11	12
1	2	3	4	5	6	7	8	9	10	11	12

Telefonos, Rector y Pasillos del 2do. Piso Alacranera

Diseno: ORGANIZADO

SEGUNDO PISO A LA IZQUIERDA

INGENIEROS CONSTRUCTORES
DE LUIS E. PALACIOS Y ALFONSO GARRIDO

INELCO DEL PACIFICO LTDA.
INGENIEROS ELECTRICISTAS

NUOVA ESTACION DEL FERROCARRIL DE CALI
UBICACION BARRIO BERSALLE

ESCALA 1/100
MAYO, 1980

H. GONZALEZ V. A. BONA
ARQUITECTO